


GENERAL NOTES


THIS DRAWING TO BE READ IN CONJUNCTION WITH ARCHITECT'S DRAWINGS, CONSULTANT ENGINEER'S DRAWINGS AND SPECIFICATIONS AND LANDSCAPE ARCHITECT'S DRAWINGS AND SPECIFICATIONS UNITS 0.00M.

EXISTING WAYLEAVE

APPLICATION SITE BOUNDARY OUTLINED IN RED

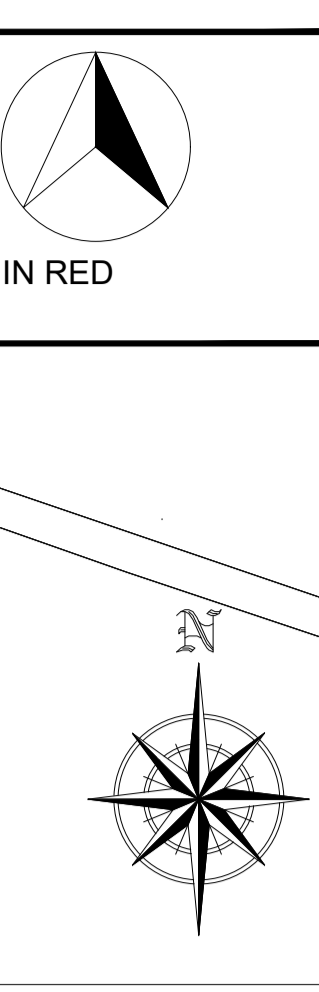

SYMBOL	DESCRIPTION
(Symbol)	EXISTING TREE
(Symbol)	PROPOSED TREE
(Symbol)	EXISTING WALL & BOUNDARY
(Symbol)	PROPOSED WALL & BOUNDARY
(Symbol)	EXISTING DRIVE
(Symbol)	PROPOSED DRIVE
(Symbol)	EXISTING CONCRET
(Symbol)	PROPOSED CONCRET
(Symbol)	EXISTING ASPHALT
(Symbol)	PROPOSED ASPHALT
(Symbol)	EXISTING GRASS
(Symbol)	PROPOSED GRASS
(Symbol)	EXISTING PAVEMENT
(Symbol)	PROPOSED PAVEMENT
(Symbol)	EXISTING SAND
(Symbol)	PROPOSED SAND
(Symbol)	EXISTING GRAVEL
(Symbol)	PROPOSED GRAVEL
(Symbol)	EXISTING FILL
(Symbol)	PROPOSED FILL
(Symbol)	EXISTING EXCAVATION
(Symbol)	PROPOSED EXCAVATION
(Symbol)	EXISTING EROSION CONTROL
(Symbol)	PROPOSED EROSION CONTROL
(Symbol)	EXISTING FENCE
(Symbol)	PROPOSED FENCE
(Symbol)	EXISTING LIGHTING
(Symbol)	PROPOSED LIGHTING
(Symbol)	EXISTING SIGNAGE
(Symbol)	PROPOSED SIGNAGE
(Symbol)	EXISTING UTILITY
(Symbol)	PROPOSED UTILITY
(Symbol)	EXISTING OBSTRUCTION
(Symbol)	PROPOSED OBSTRUCTION
(Symbol)	EXISTING LANDSCAPE
(Symbol)	PROPOSED LANDSCAPE
(Symbol)	EXISTING FURNITURE
(Symbol)	PROPOSED FURNITURE
(Symbol)	EXISTING PLANTING
(Symbol)	PROPOSED PLANTING

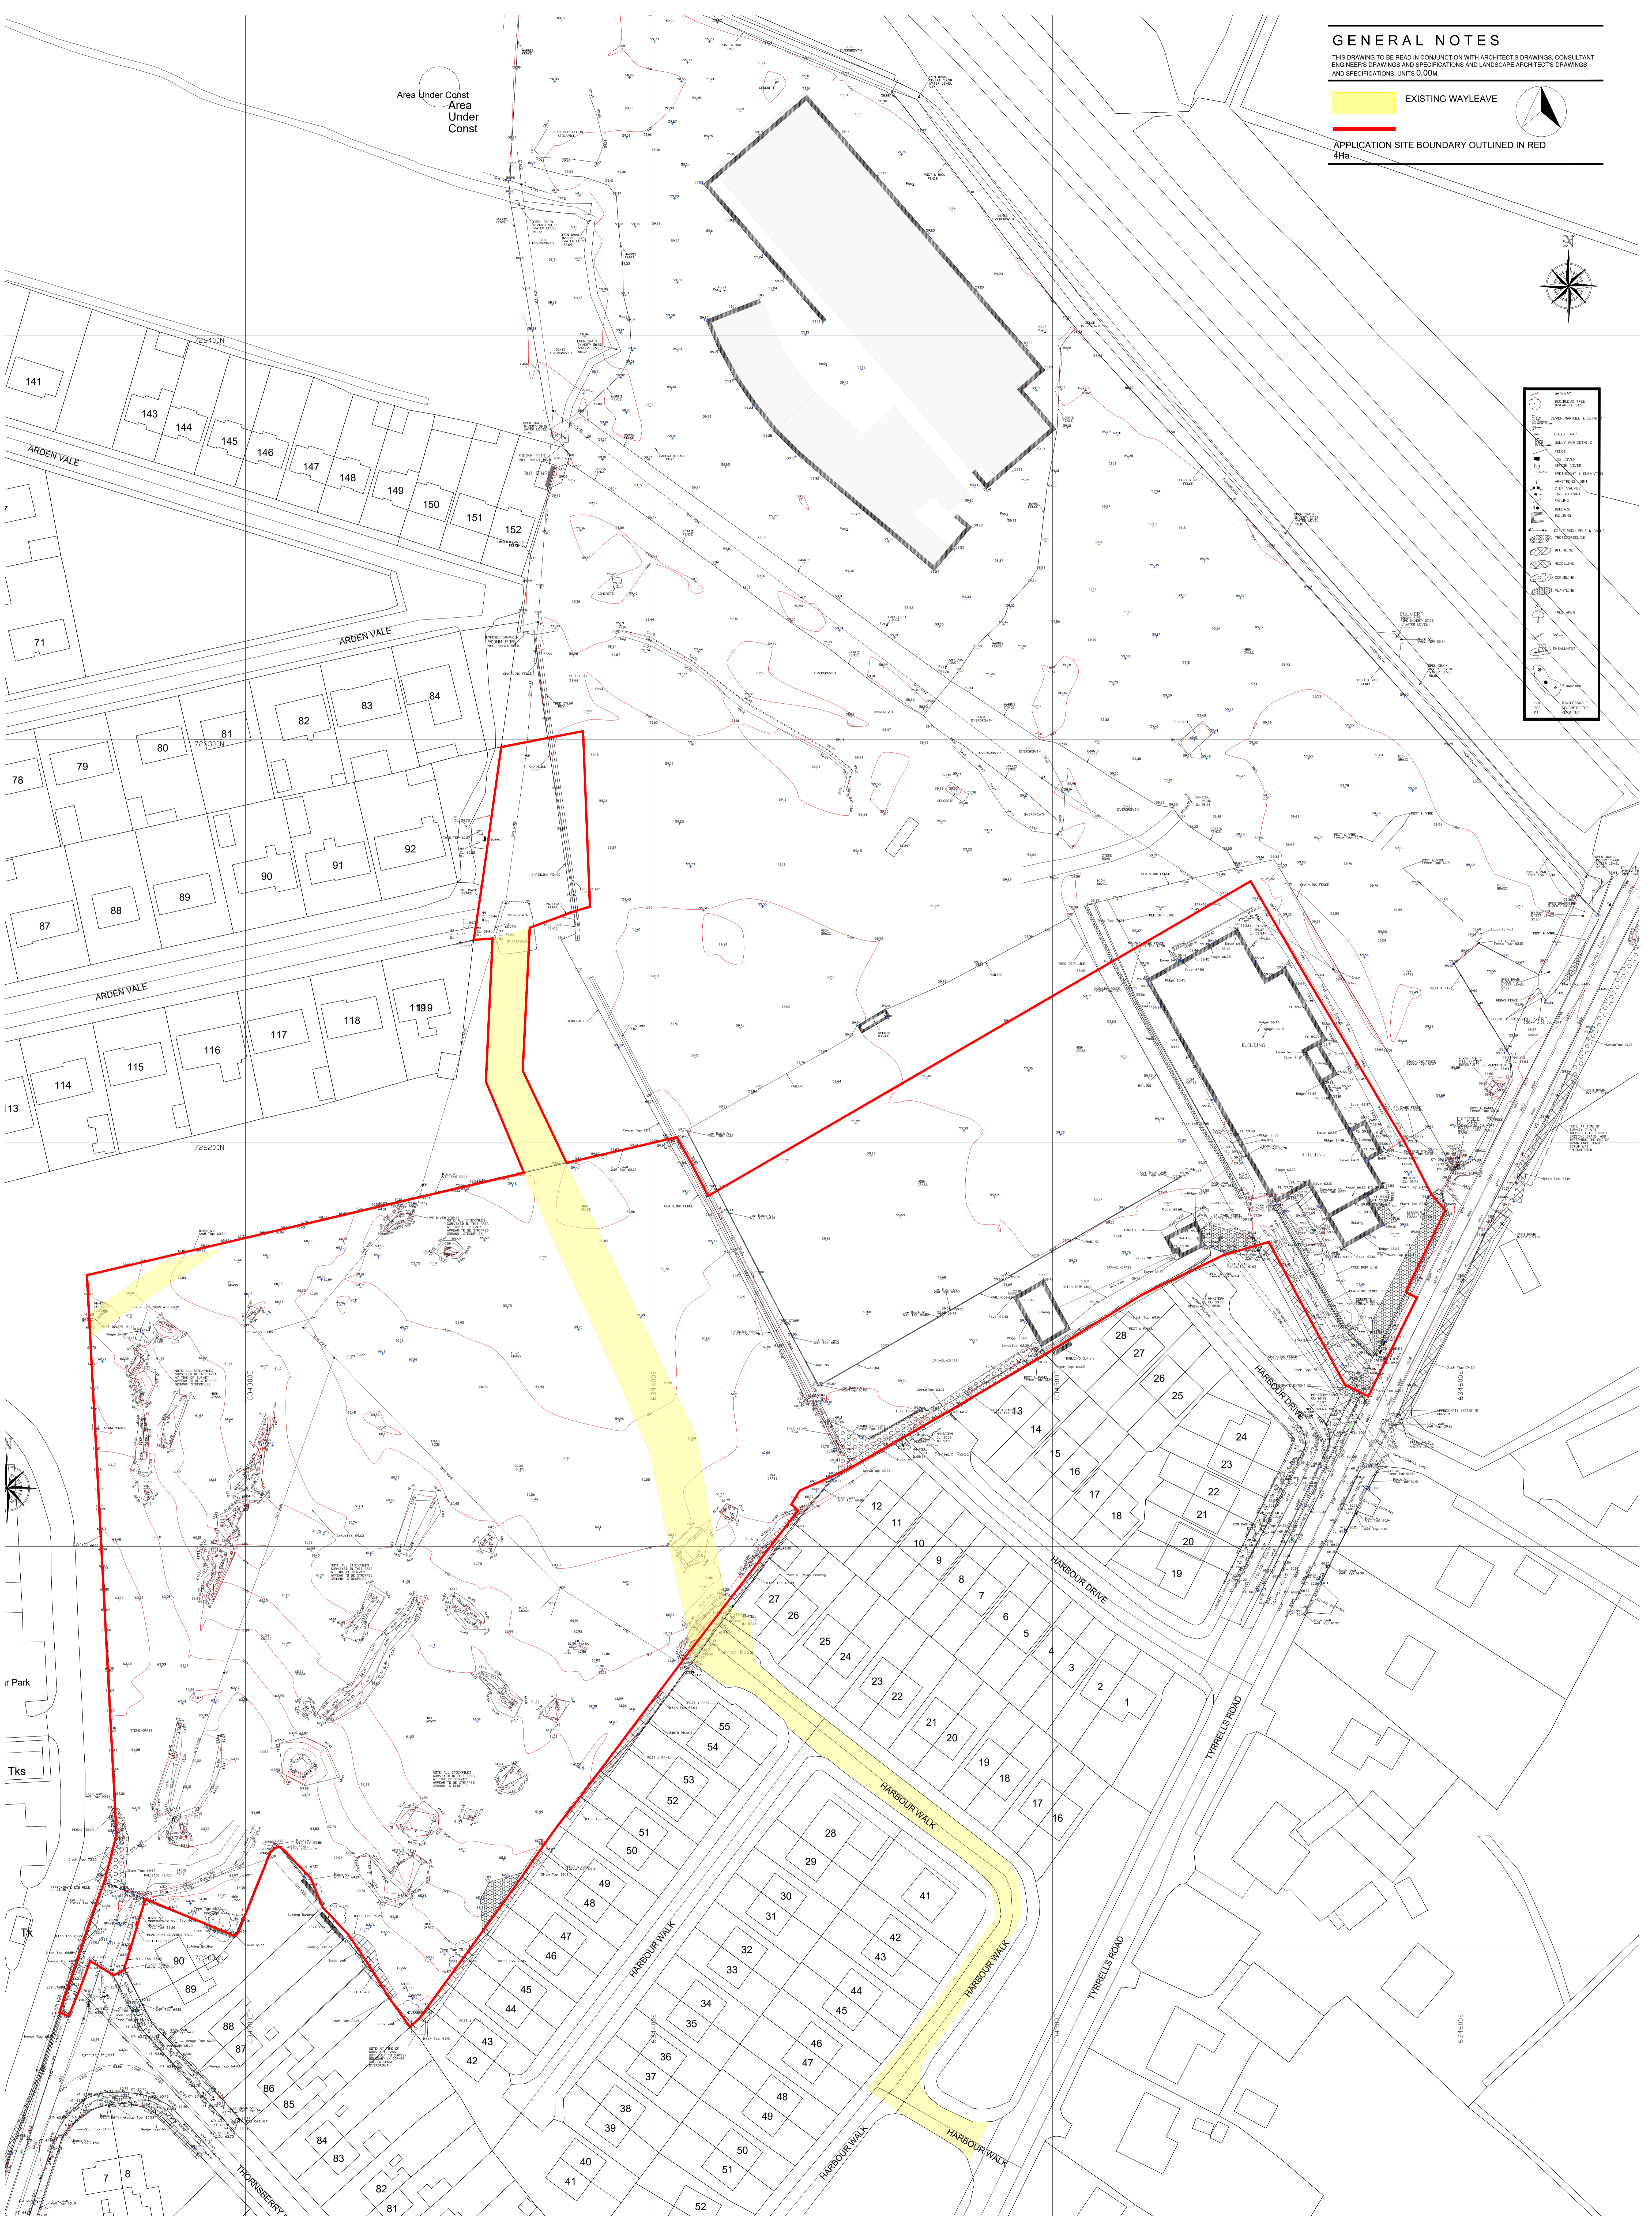

NOTES:

DO NOT SCALE FROM DRAWINGS WORK TO FIGURED DIMENSIONS ONLY ARCHITECT TO BE NOTIFIED OF ALL DISCREPANCIES

REVISIONS		
DATE	DESCRIPTION	Nb.

Puttaghan Lands, Tullamore
 Proposed Site Layout
 DATE: Apr 23
 SCALE: 1:500
 DRAWN BY: SW/ES
 CHECKED BY: [Blank]
 1 Greenham Street, Dublin 9 D09 A9P7, Ireland
 Tel: 01 4092939 Fax: 01 4092911 Email: info@mco.ie
18037 PLO02