




03 KEY PLAN - N.T.S

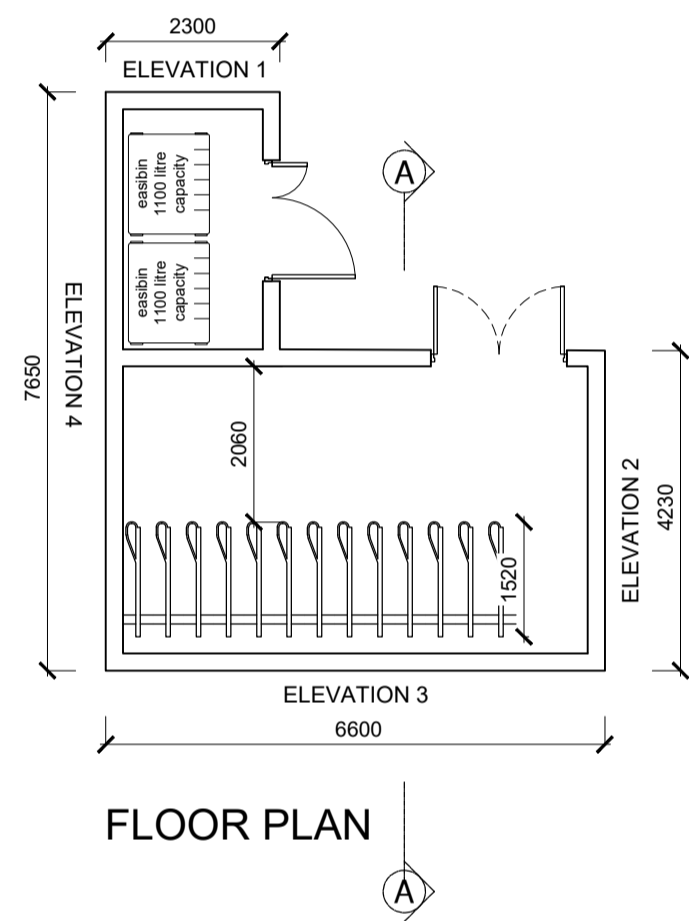


FLOOR PLAN

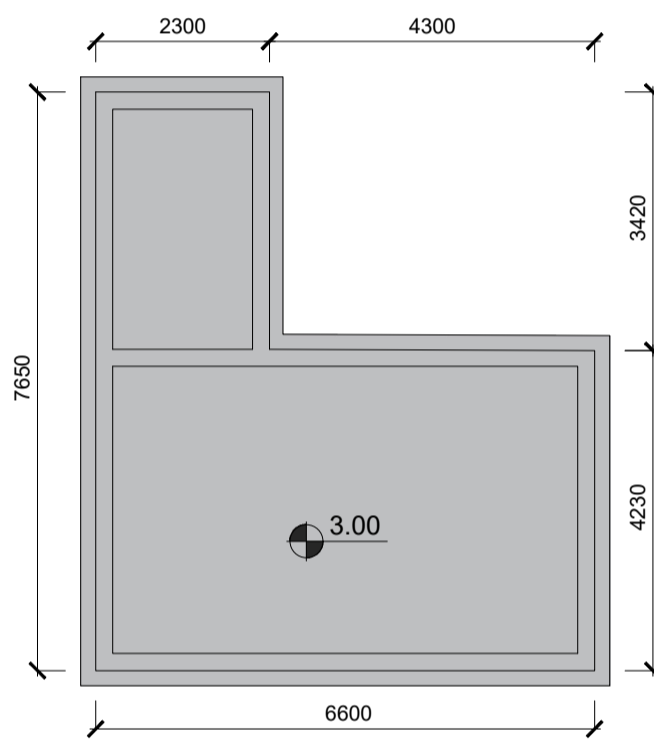


ROOF PLAN

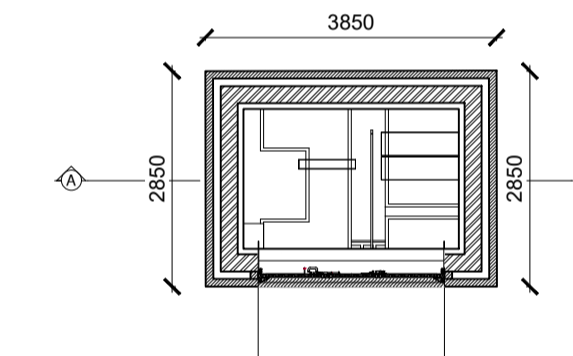

FLOOR PLAN

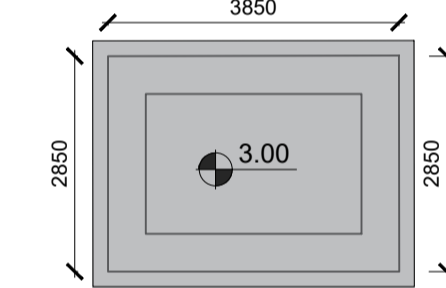

ROOF PLAN

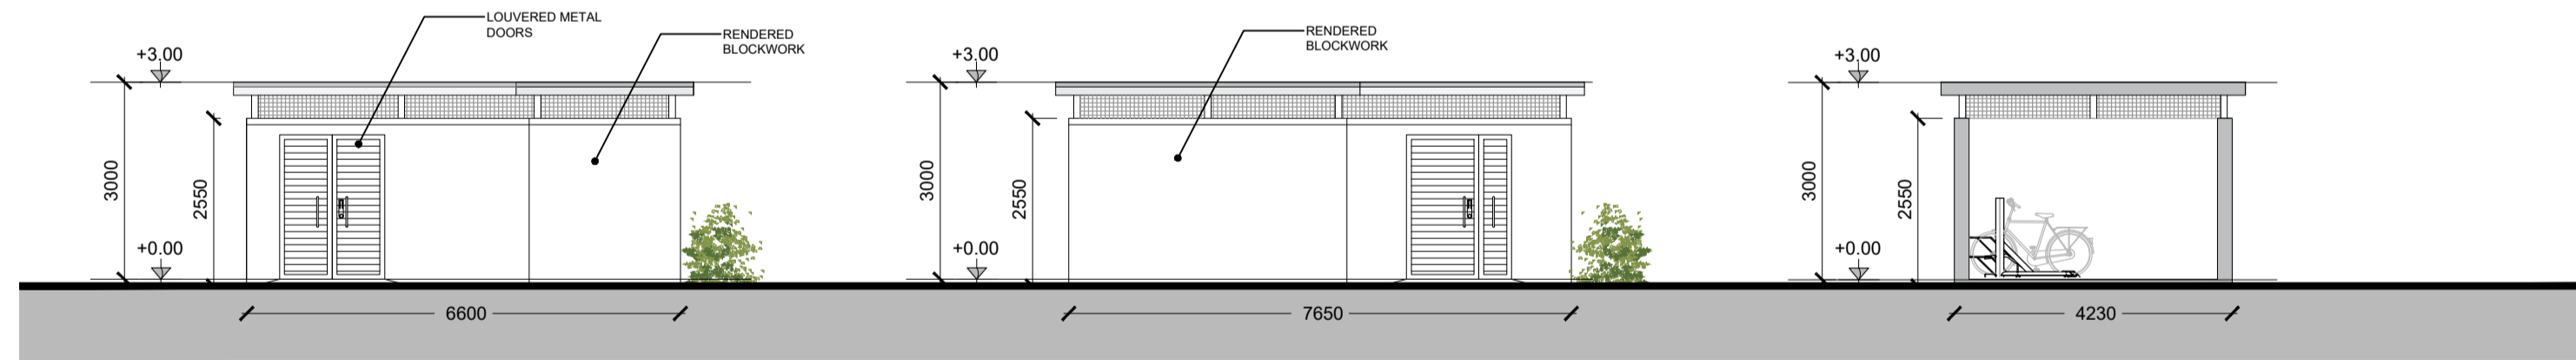

BIN / BIKE STORE 3 ELEVATION 1


BIN / BIKE STORE 3 ELEVATION 2

BIN / BIKE STORE 3 SECTION



FRONT ELEVATION

REAR ELEVATION

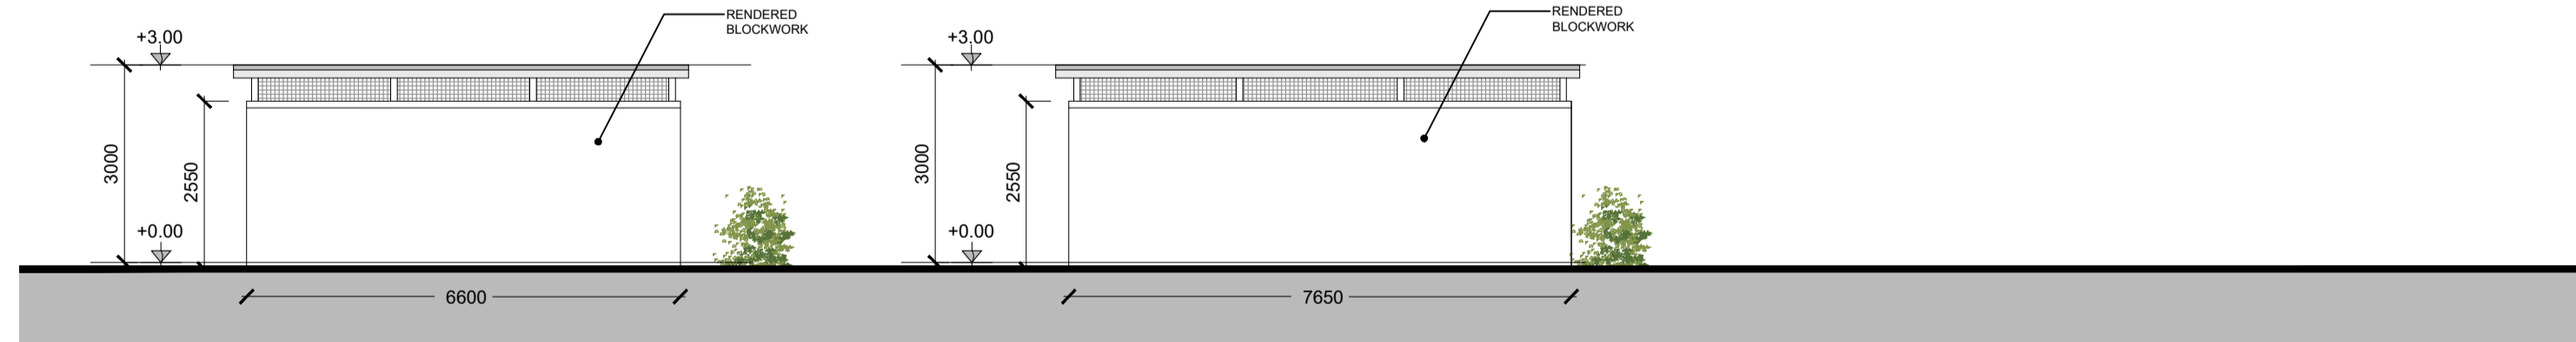

BIN / BIKE STORE 3 ELEVATION 3

BIN / BIKE STORE 3 ELEVATION 4



SIDE ELEVATIONS

SECTION

01 CRECHE BIN/BIKE STORE
SCALE 1:100 @ A1

02 ESB SUBSTATION
SCALE 1:100 @ A1

NOTES:

DO NOT SCALE FROM DRAWINGS. WORK TO FIGURED DIMENSIONS ONLY. ARCHITECT TO BE NOTIFIED OF ALL DISCREPANCIES.

REVISIONS		
DATE	DESCRIPTION	No.

<p>M F CROSSAN O'ROURKE MANNING ARCHITECTS</p>	<p>PROJECT TITLE: Puttaghan Lands, Tullamore</p>	<p>DATE: Apr 23</p>	<p>DRAWN BY: SW/ES</p>
	<p>DRAWING TITLE: ESB Substation_Creche Bin/Bike Store Plans, Elevations & Section</p>	<p>SCALE: 1:100</p>	<p>REVISION:</p>
	<p>1 Gramham Street, Dublin 8, Ireland Tel: 01-4788700 Fax: 01-4788711 E-Mail: arch@mcorm.com</p>	<p>JOB NO: 18037</p>	<p>DRAWING NO: PL008</p>