



**GROUND FLOOR PLAN**  
House Type A1  
Floor area - 65m<sup>2</sup> / 700 sq.ft  
OA 131.4m<sup>2</sup> / 1414.4sq.ft

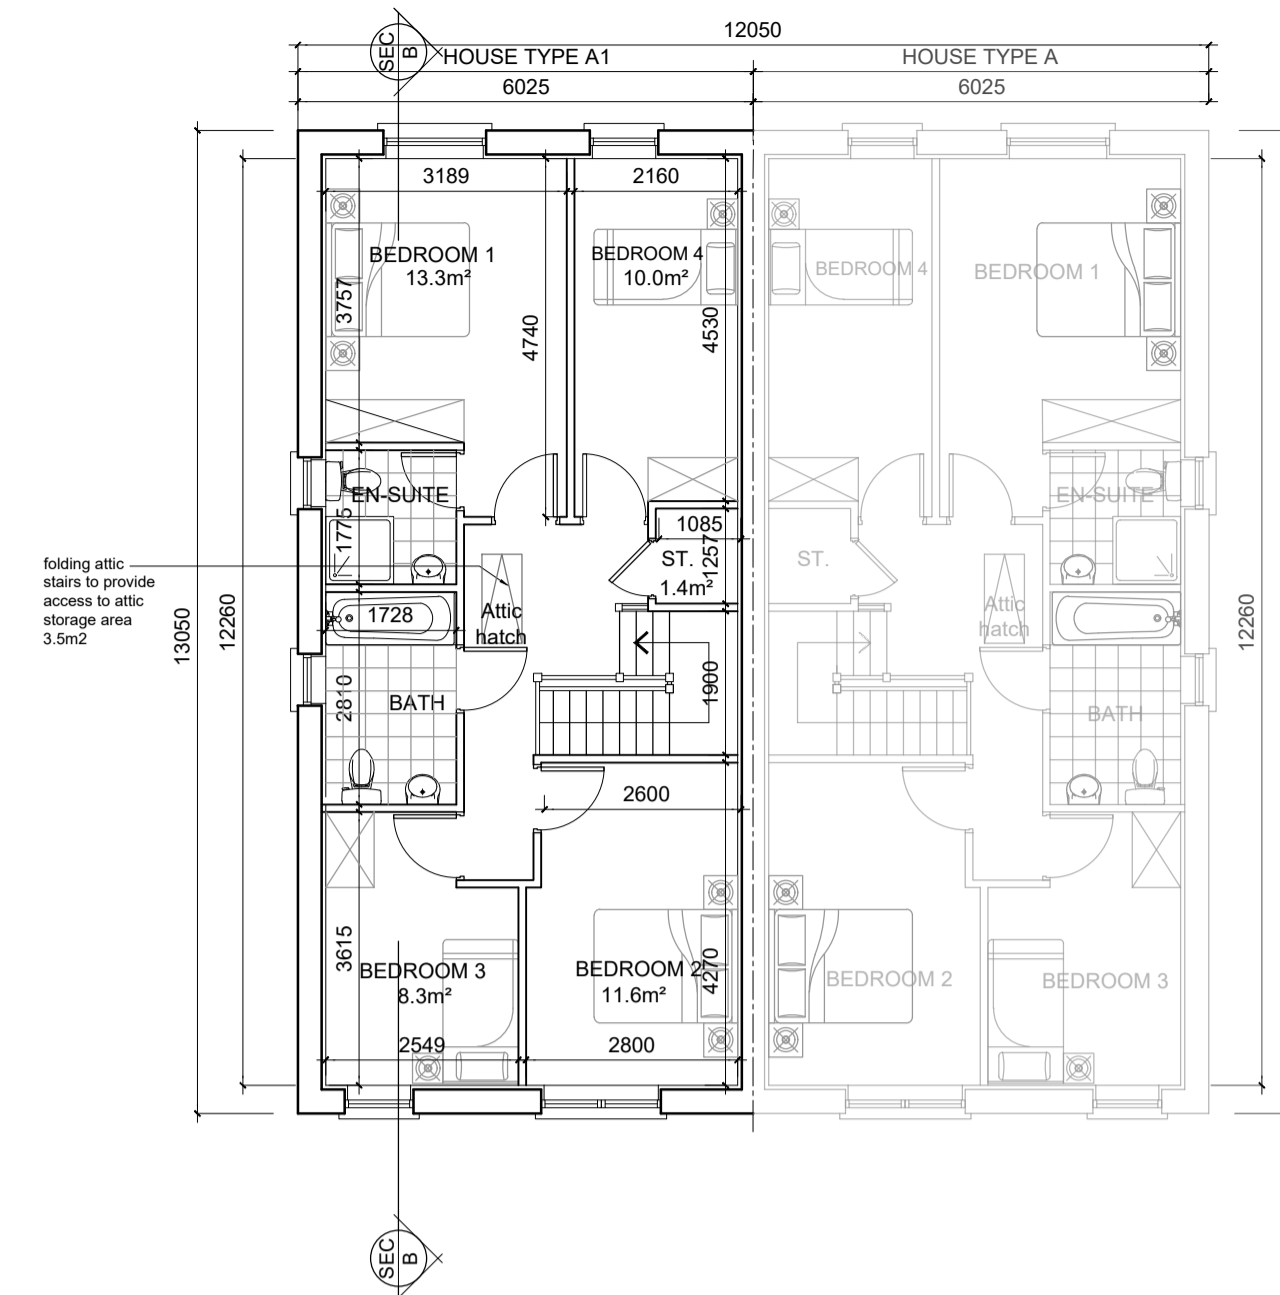

**FIRST FLOOR PLAN**  
House Type A  
Floor area - 66.5m<sup>2</sup> / 715 sq.ft

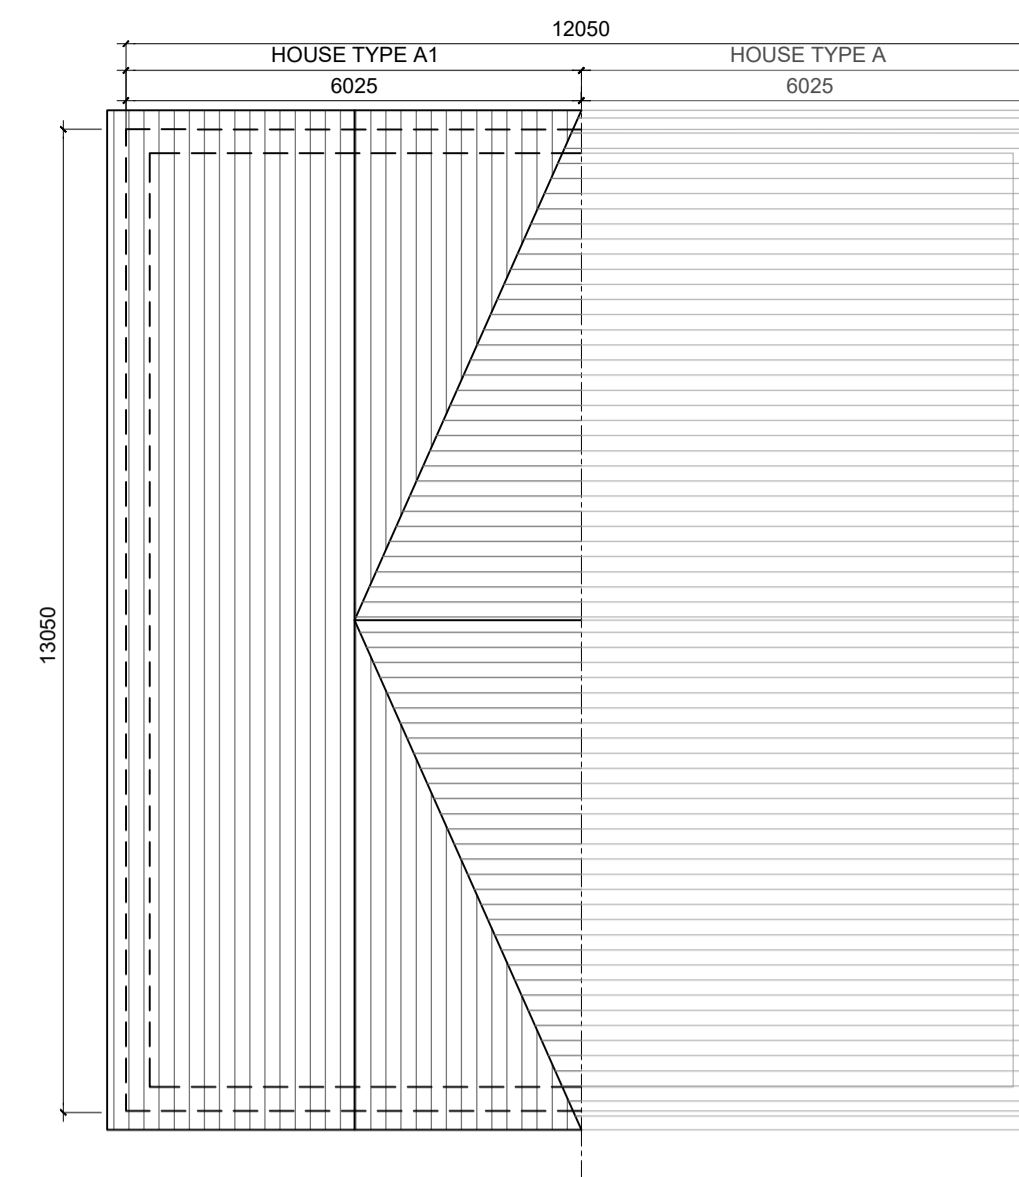

**ROOF PLAN**  
House Type A1

**GENERAL NOTES**

THIS DRAWING TO BE READ IN CONJUNCTION WITH ARCHITECT'S DRAWINGS, CONSULTANT ENGINEER'S DRAWINGS AND SPECIFICATIONS & LANDSCAPE ARCHITECT'S DRAWINGS  
REFER TO ARCHITECT'S SITE PLAN PL009-014 FOR NORTH ORIENTATION AND LEVELS.  
LEVELS GIVEN ON HOUSE TYPE DRAWINGS ARE GIVEN TO A LOCAL ABSOLUTE ZERO LEVEL. FOR SPECIFIC LEVELS DEPENDING ON INDIVIDUAL UNIT LOCATION, REFER TO ARCHITECT'S CONTEXT SECTIONS AND ENGINEER'S DRAWINGS WHERE LEVELS ARE ARE ALL GIVEN IN RELATION TO LAND SURVEYOR'S BENCHMARK BASED ON MALIN HEAD DATUM LEVEL.


**NOTES ON FINISHES:**

- PITCHED ROOF:** TO BE FINISHED IN SLATE OR CONCRETE ROOF TILES IN SELECTED COLOUR OR SIMILAR APPROVED.
- WALLS:** SELECTED BRICKWORK WHERE INDICATED OTHERWISE PAINTED SAND / CEMENT RENDER OR SELF COLOURED RENDER OR DRY DASH.
- JOINERY:** ALL WINDOWS AND DOORS, FRAMES AND LEAVES, TO BE ALUMINIUM POWDER-COATED TO APPROVED COLOUR OR UPVC OR PAINTED TIMBER TO APPROVED COLOUR. SPANDREL PANEL / OBSCURE GLAZING WHERE INDICATED TO SENSITIVE WINDOWS.
- RAINWATER GOODS:** GUTTERS, DOWNPIPES, AND FIXINGS TO BE UPVC OR ALUMINIUM POWDER COATED TO SELECTED COLOUR TO MATCH ROOF SLATES

\* **SOLAR PANELS:** INDICATIVE SOLAR PANEL POSITION. FINAL SOLAR PANEL POSITION DEPENDS ON HOUSE ORIENTATION. THE SOLAR PANELS SHOWN ARE A PROVISIONAL OPTION TO SATISFY RENEWABLE ENERGY REQUIREMENTS OF BUILDING REGS PART L. SOLAR PANELS MAY BE OMITTED IN FAVOUR OF ALTERNATIVE RENEWABLE ENERGY SOURCE.




**FRONT ELEVATION**

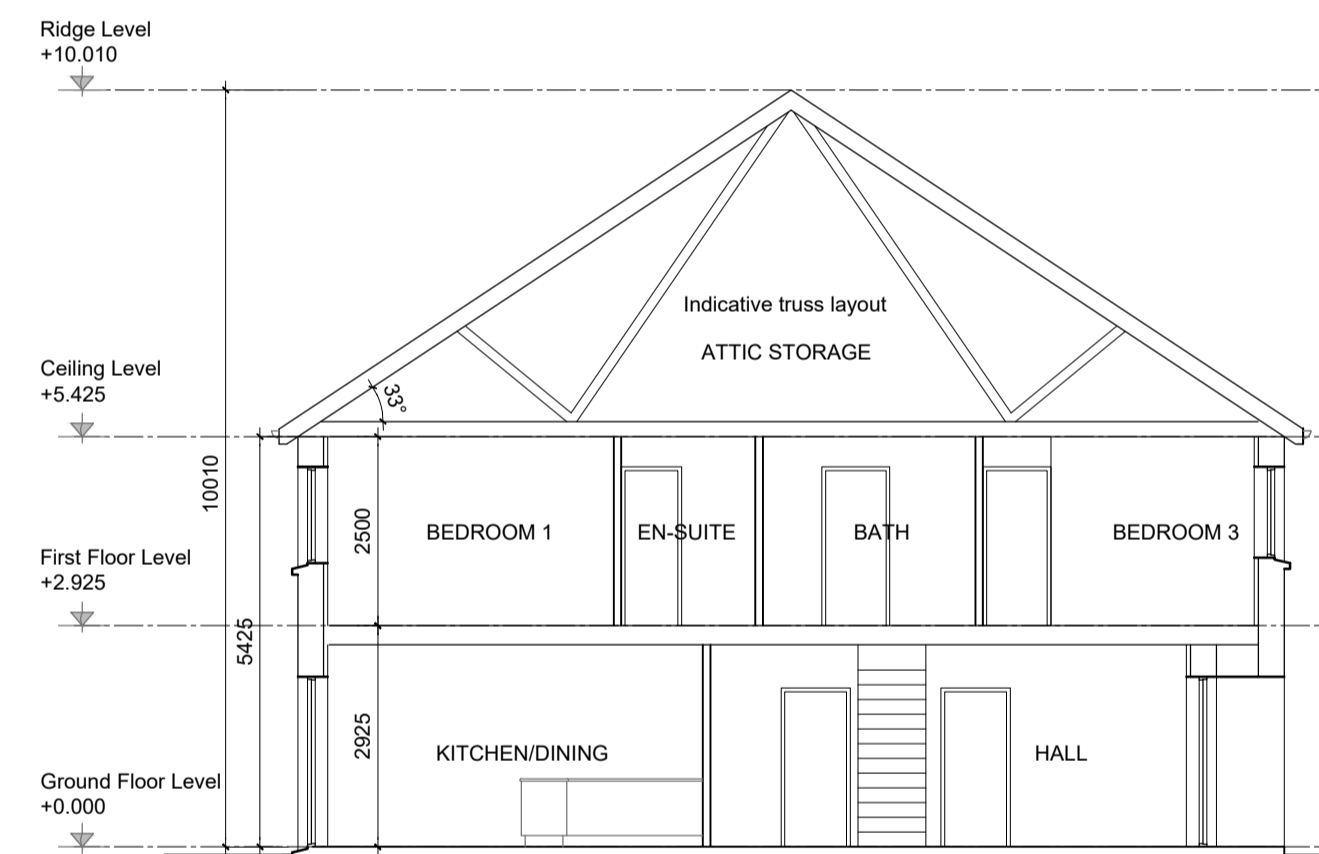


**SECTION B-B**



**REAR ELEVATION**

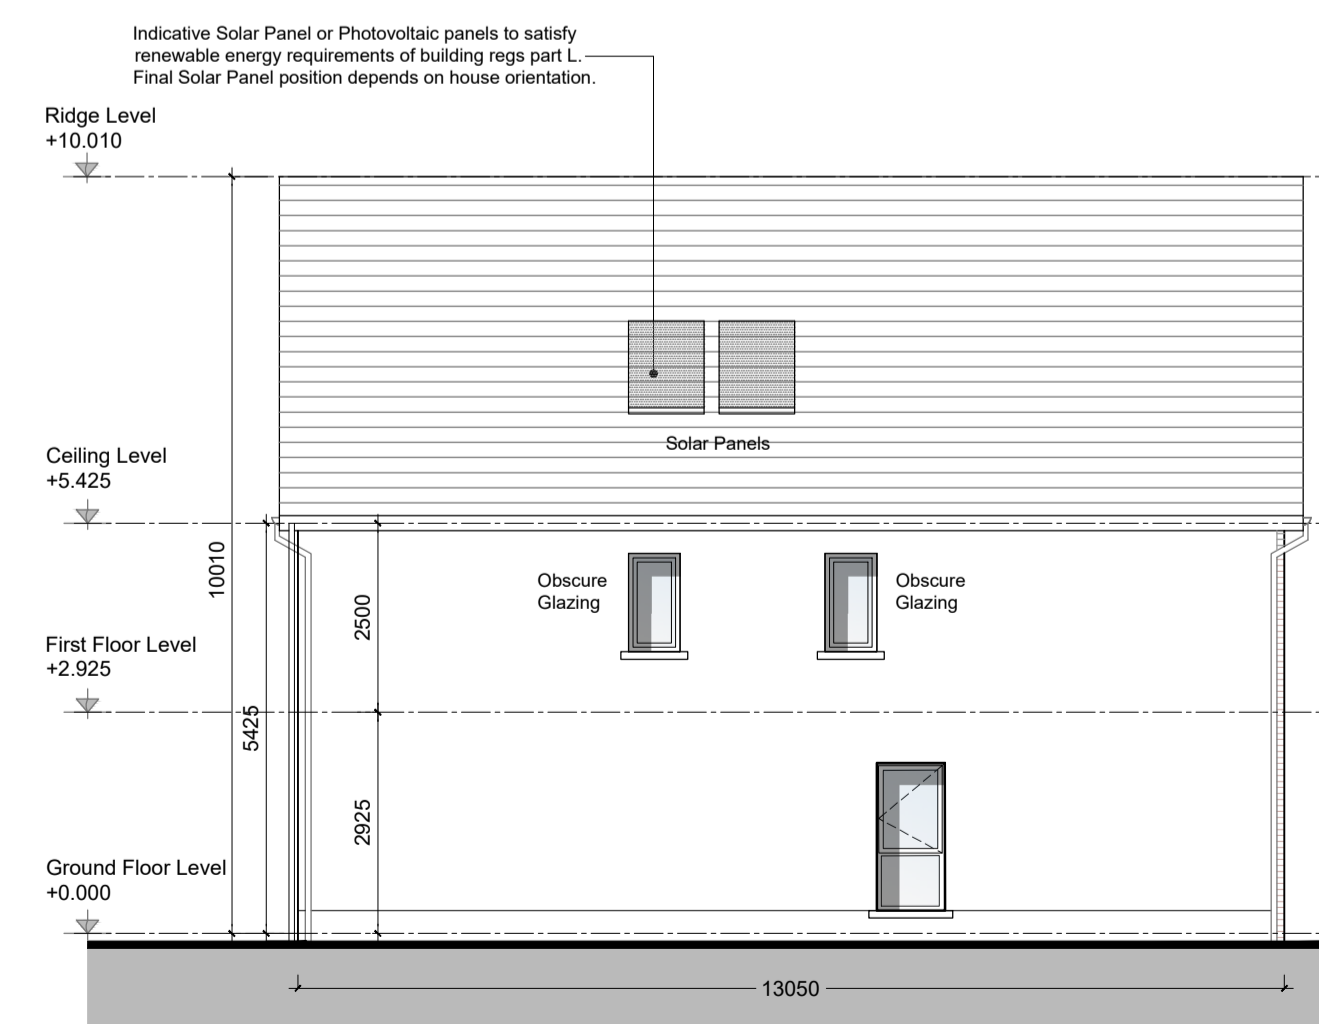

**SIDE ELEVATION 1 - House Type A1**

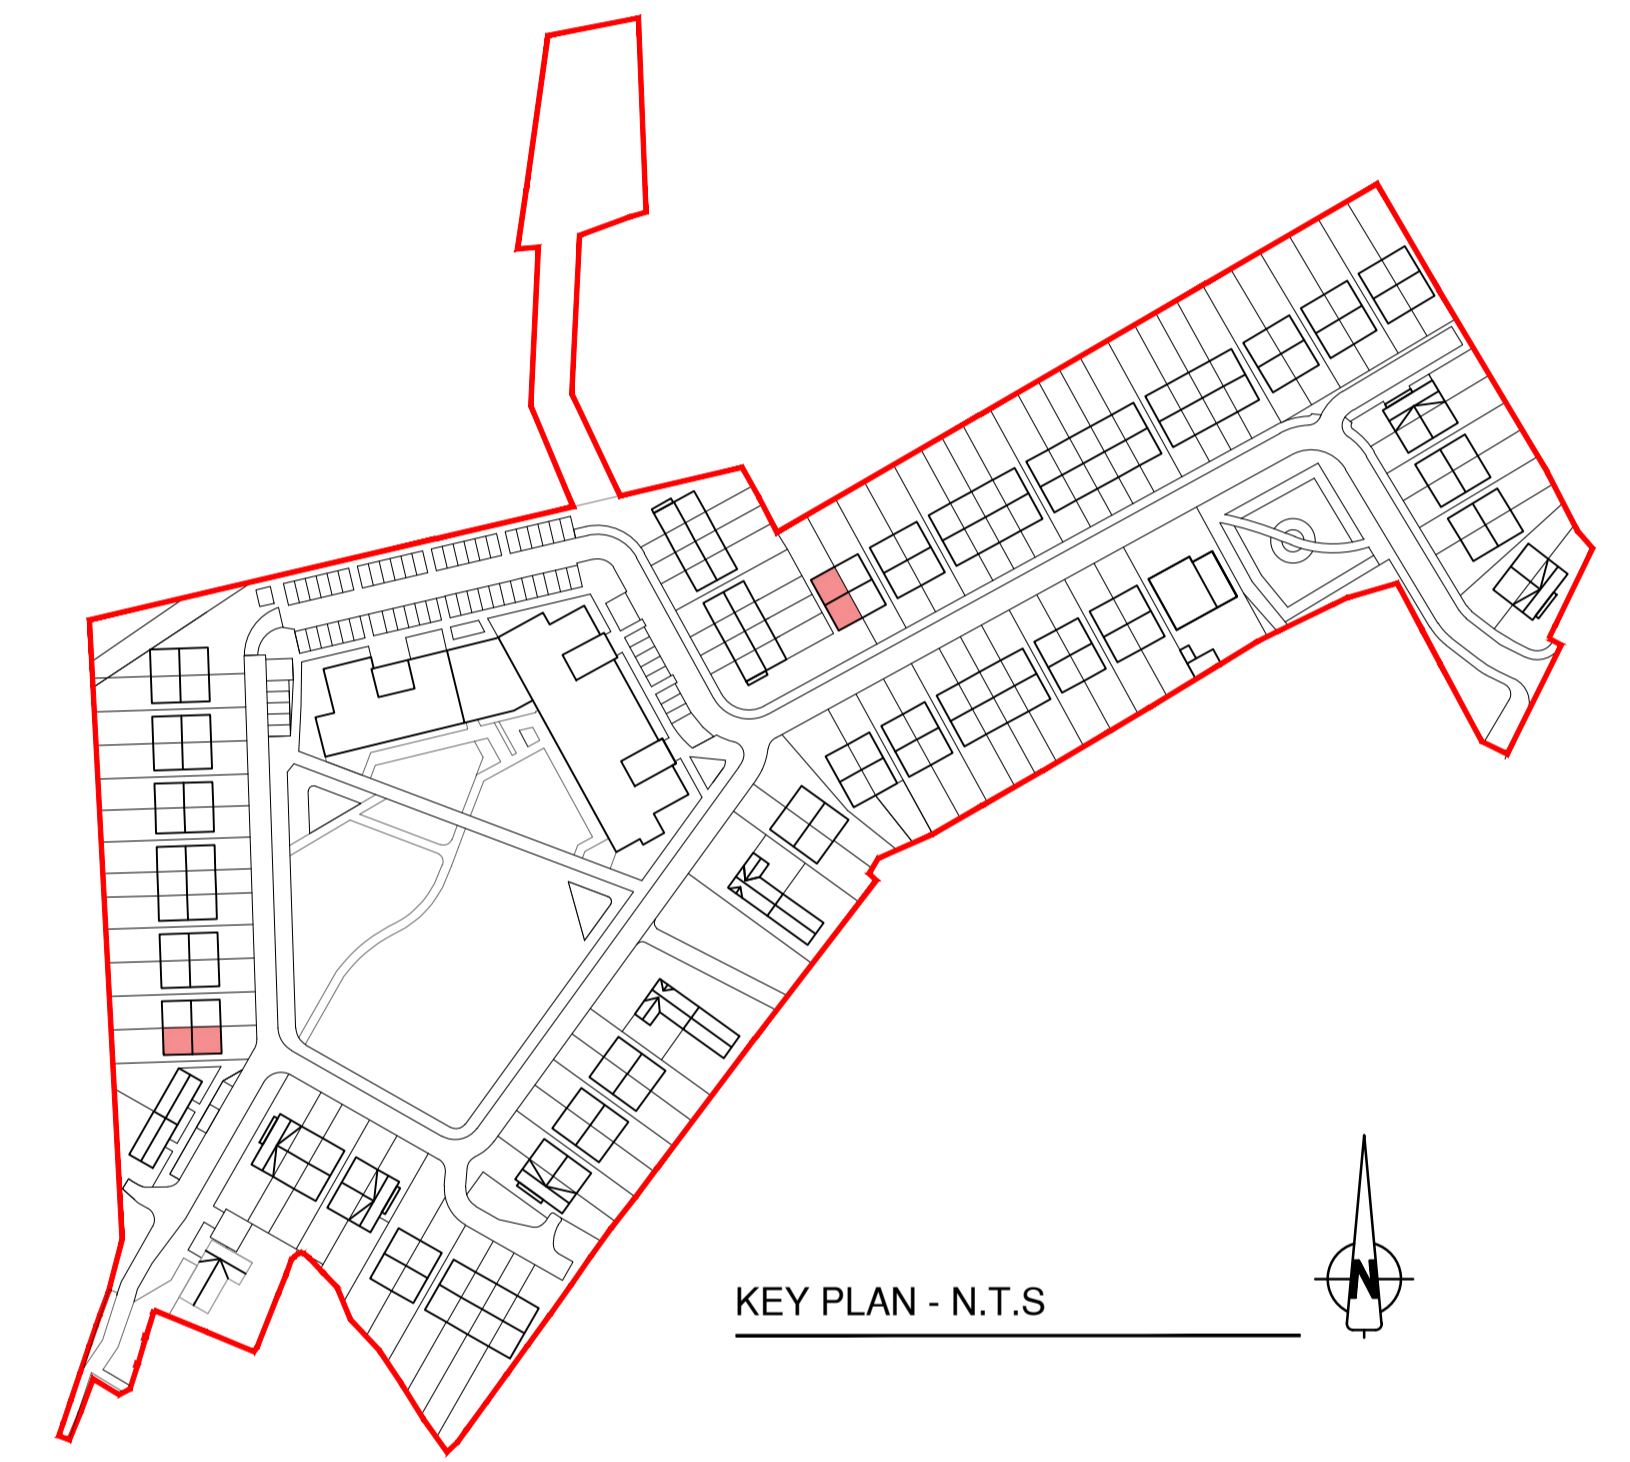

**KEY PLAN - N.T.S**

**NOTES:**  
DO NOT SCALE FROM DRAWINGS. WORK TO FIGURED DIMENSIONS ONLY. ARCHITECT TO BE NOTIFIED OF ALL DISCREPANCIES.

<b>A1</b>	HOUSE TYPE A1 2 STOREY 4 BED	SEMI-DETACHED 131.4 SQM / 1414.4SQF NO ON SITE: 2
-----------	------------------------------------	---

REVISIONS		
DATE	DESCRIPTION	No.

	PROJECT TITLE: <b>Puttaghan Lands, Tullamore</b>	DATE: Apr 23	DRAWN BY: SW/ES
	DRAWING TITLE: <b>House Type A1</b>	SCALE: 1:100	REVISION:
	<b>Plans, Elevations &amp; Section</b>	JOB NO: 18037	DRAWING NO: PL102
	1 Gramham Street, Dublin 8, Ireland Tel: 01-4788700 Fax: 01-4788711 E-Mail: arch@mccorm.com		