



BLOCK B - GROUND FLOOR PLAN

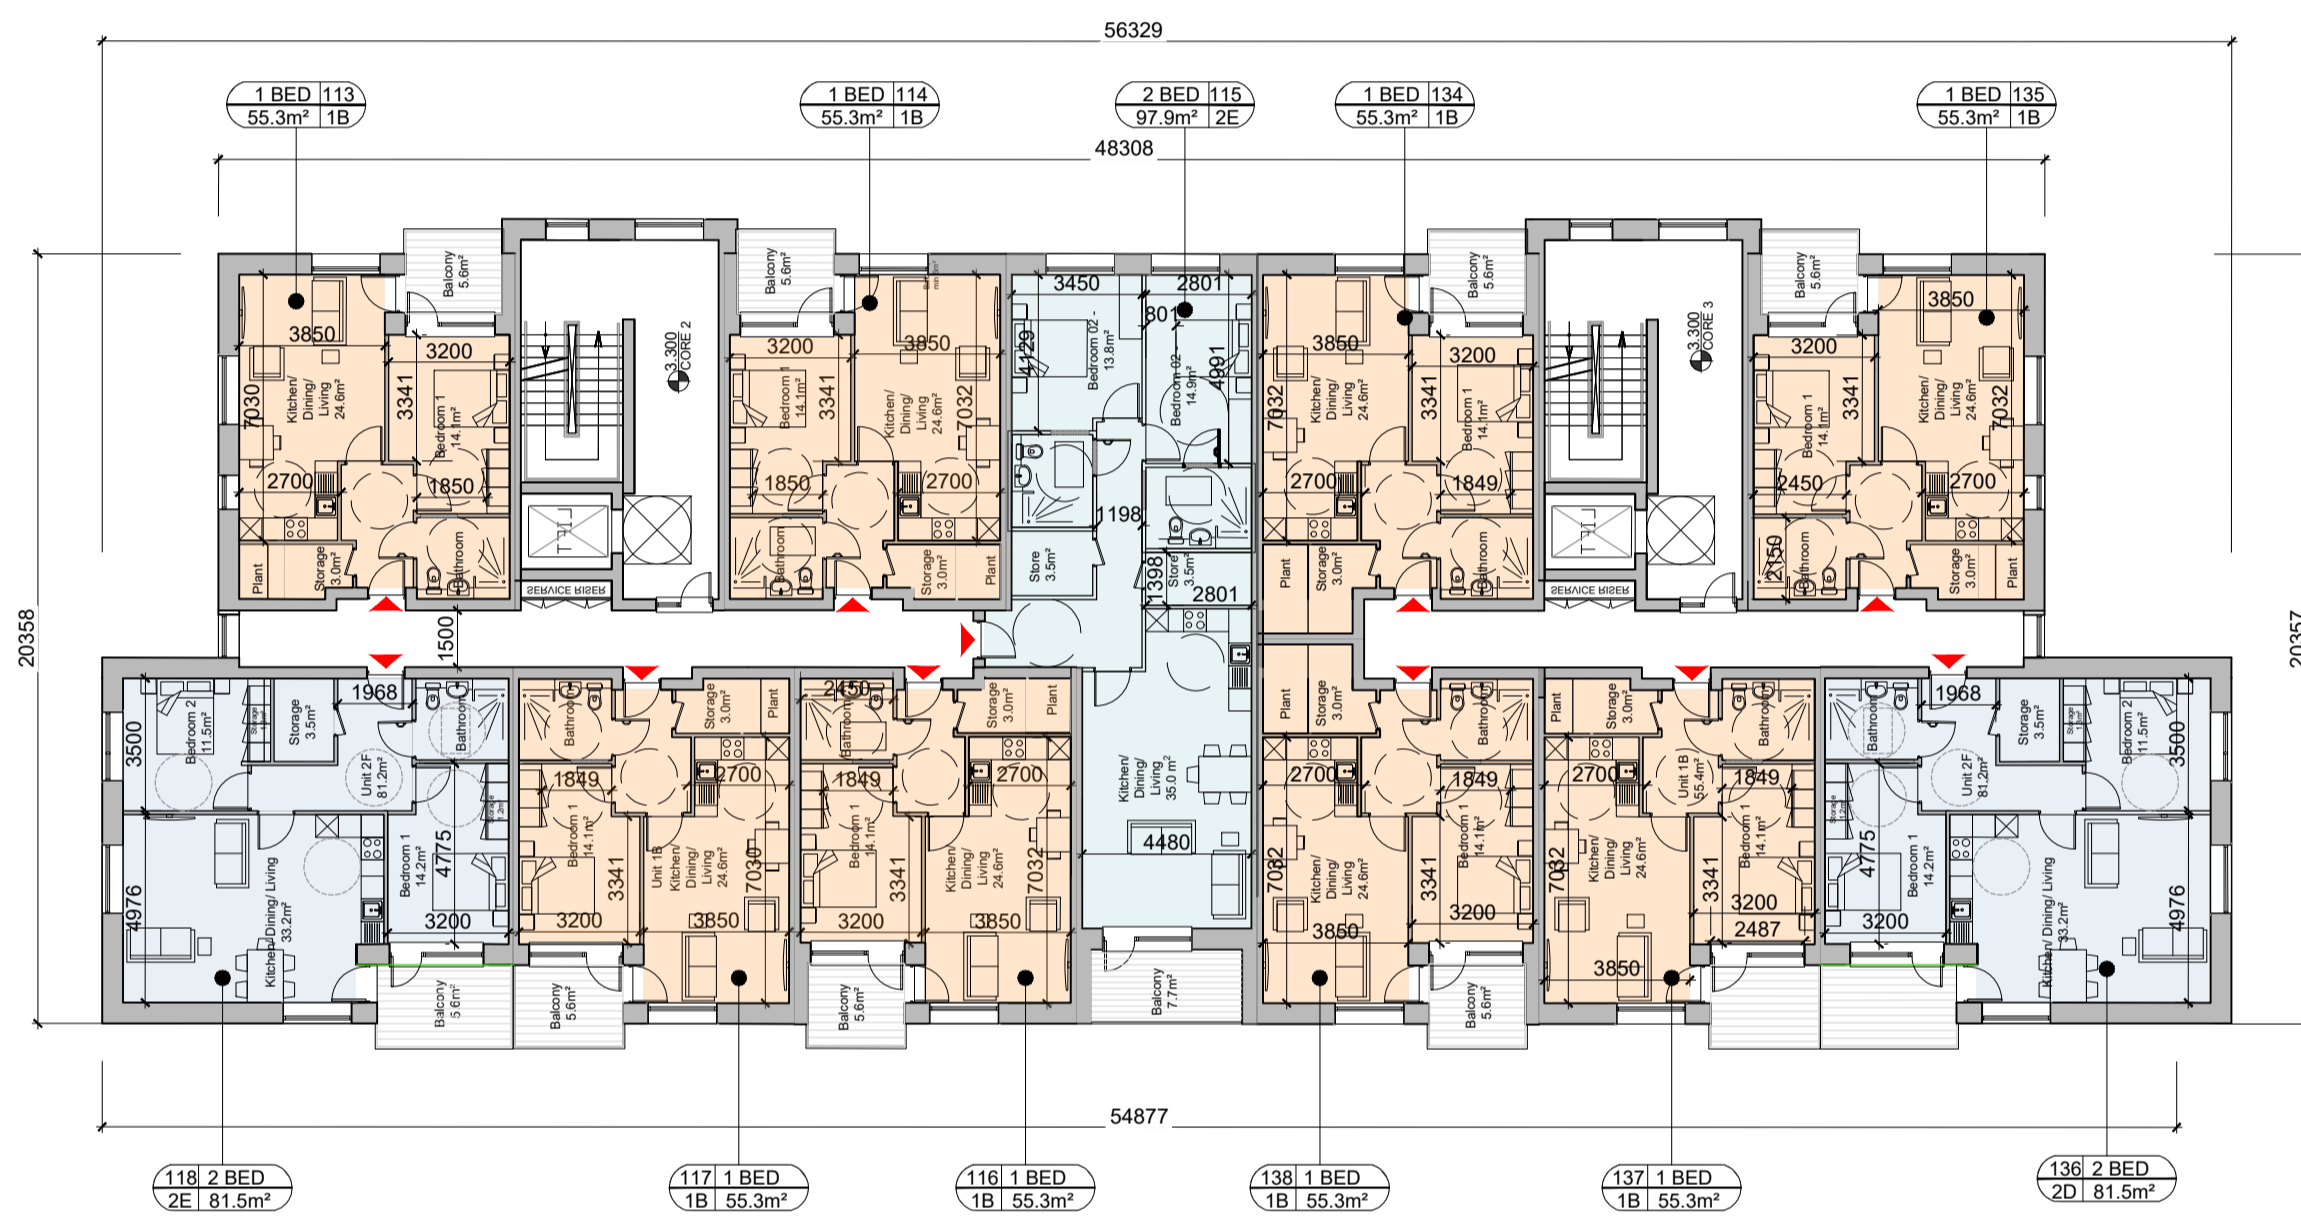


BLOCK B - FIRST FLOOR PLAN

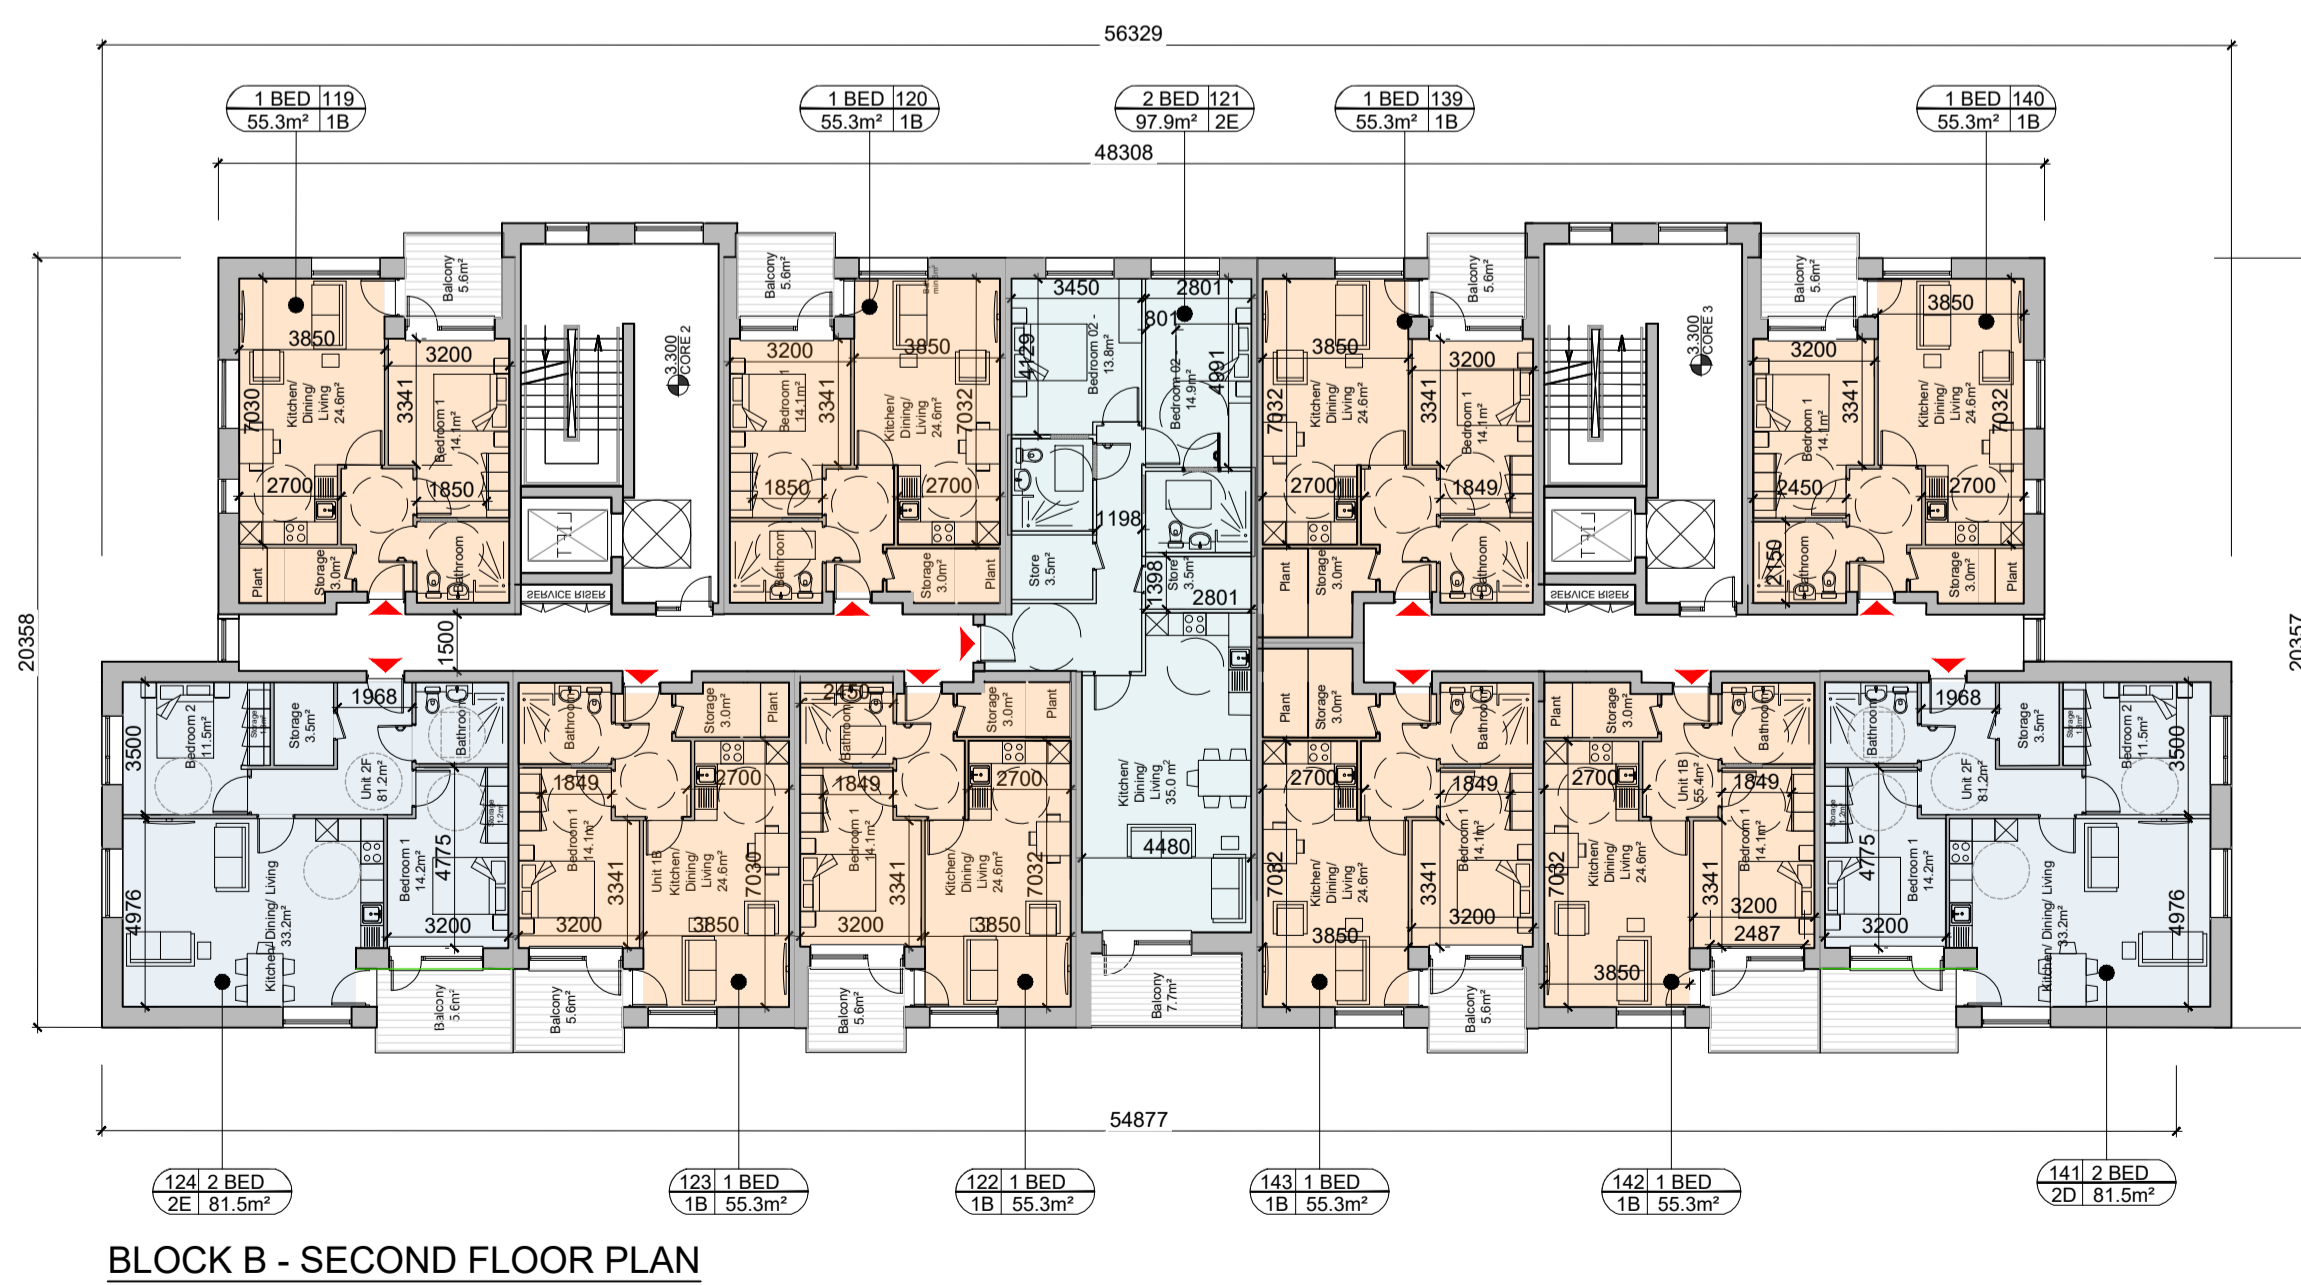


BLOCK B - SECOND FLOOR PLAN



BLOCK B - THIRD FLOOR PLAN

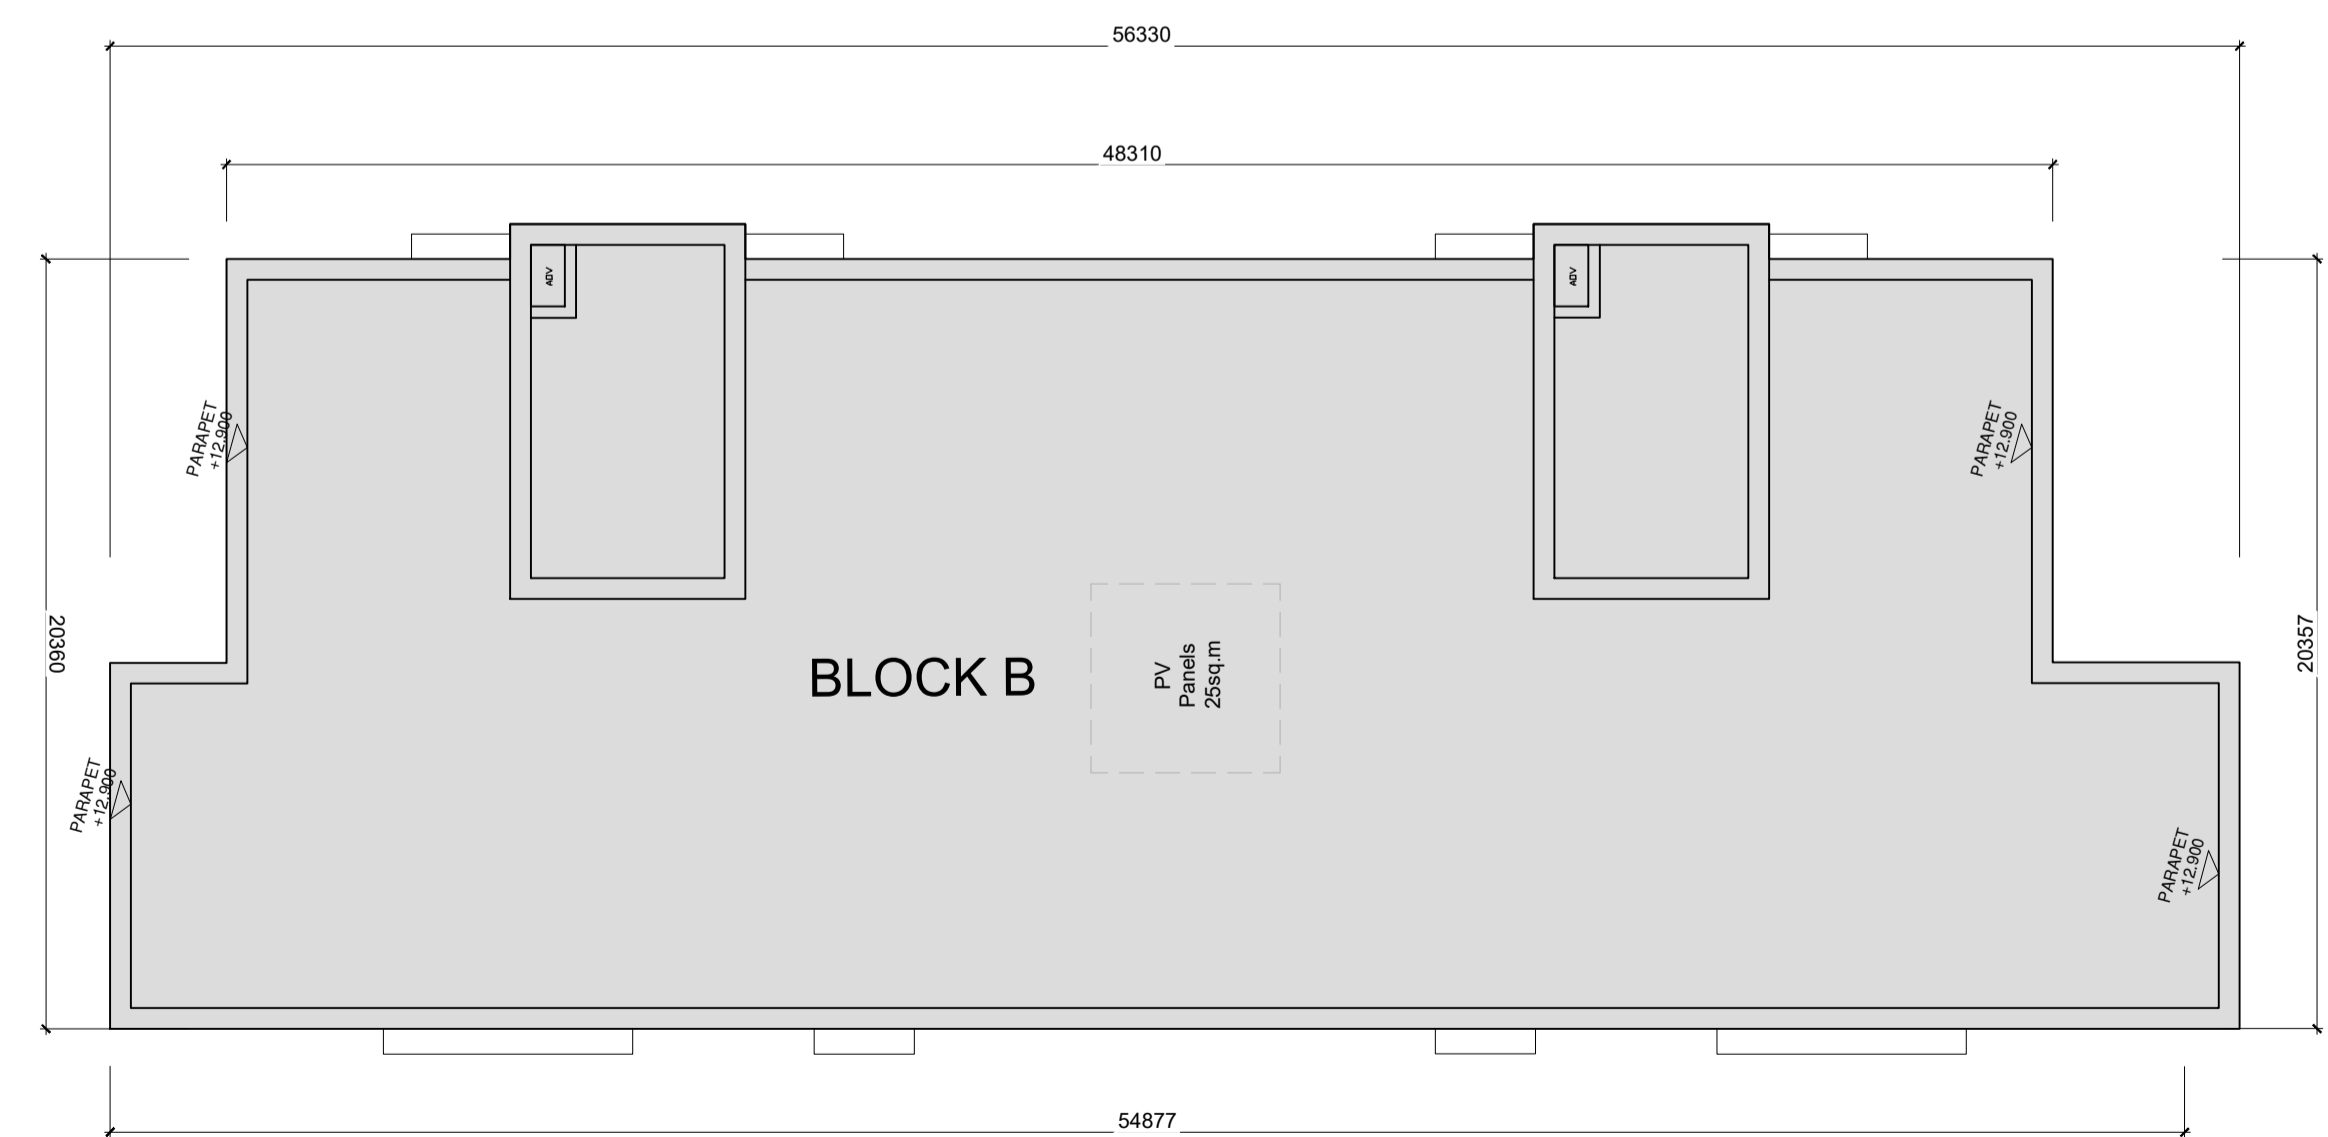

BLOCK B - ROOF PLAN

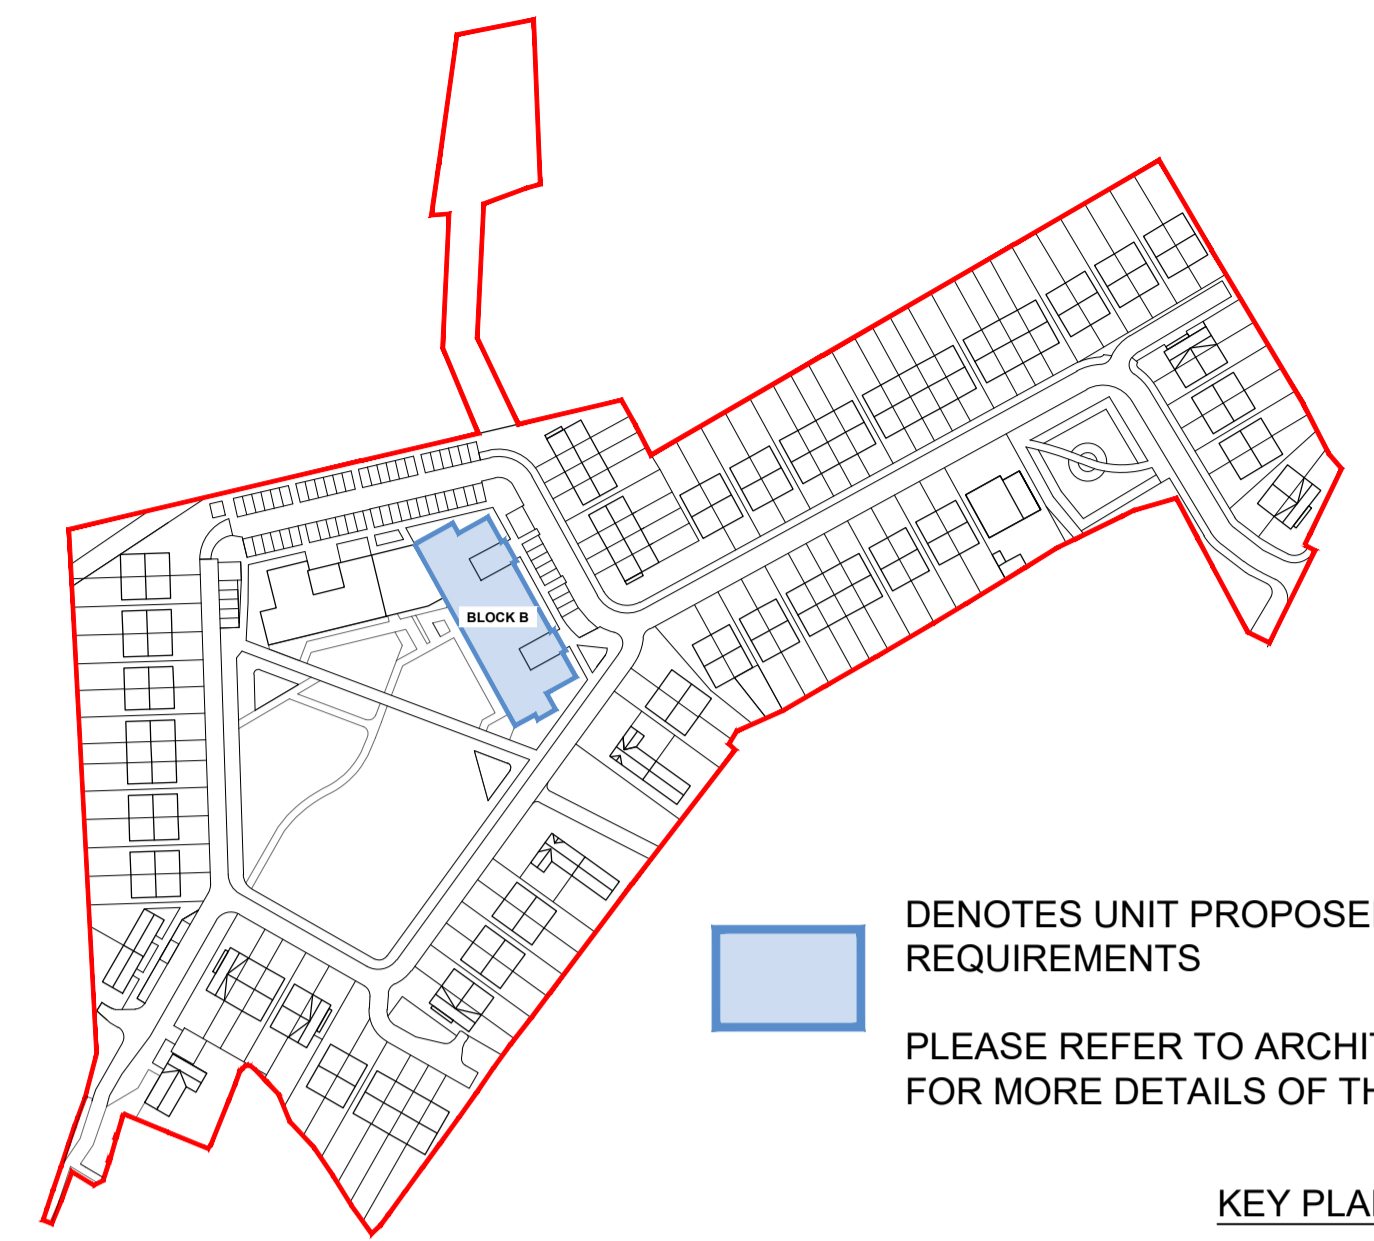


DENOTES UNIT PROPOSED FOR PART V REQUIREMENTS
PLEASE REFER TO ARCHITECTS DRAWINGS FOR MORE DETAILS OF THE UNIT

KEY PLAN - NTS

NOTES:

DO NOT SCALE FROM DRAWINGS. WORK TO FIGURED DIMENSIONS ONLY. ARCHITECT TO BE NOTIFIED OF ALL DISCREPANCIES.

REVISIONS		
DATE	DESCRIPTION	No.

 M ^C CROSSAN O'ROURKE MANNING ARCHITECTS	PROJECT TITLE: Puttaghan Lands, Tullamore	DATE: Apr 23	DRAWN BY: SW/ES
	DRAWING TITLE: Part V Drawings	SCALE: 1:200	REVISION:
	Plans	SUB NO:	DRAWING NO:
	<small>Albert Place West, Harold's Cross, Dublin 2, Ireland Tel: 01-4787670 Fax: 01-4787711 E-Mail: acm@mcorm.com</small>	18037	PL401