



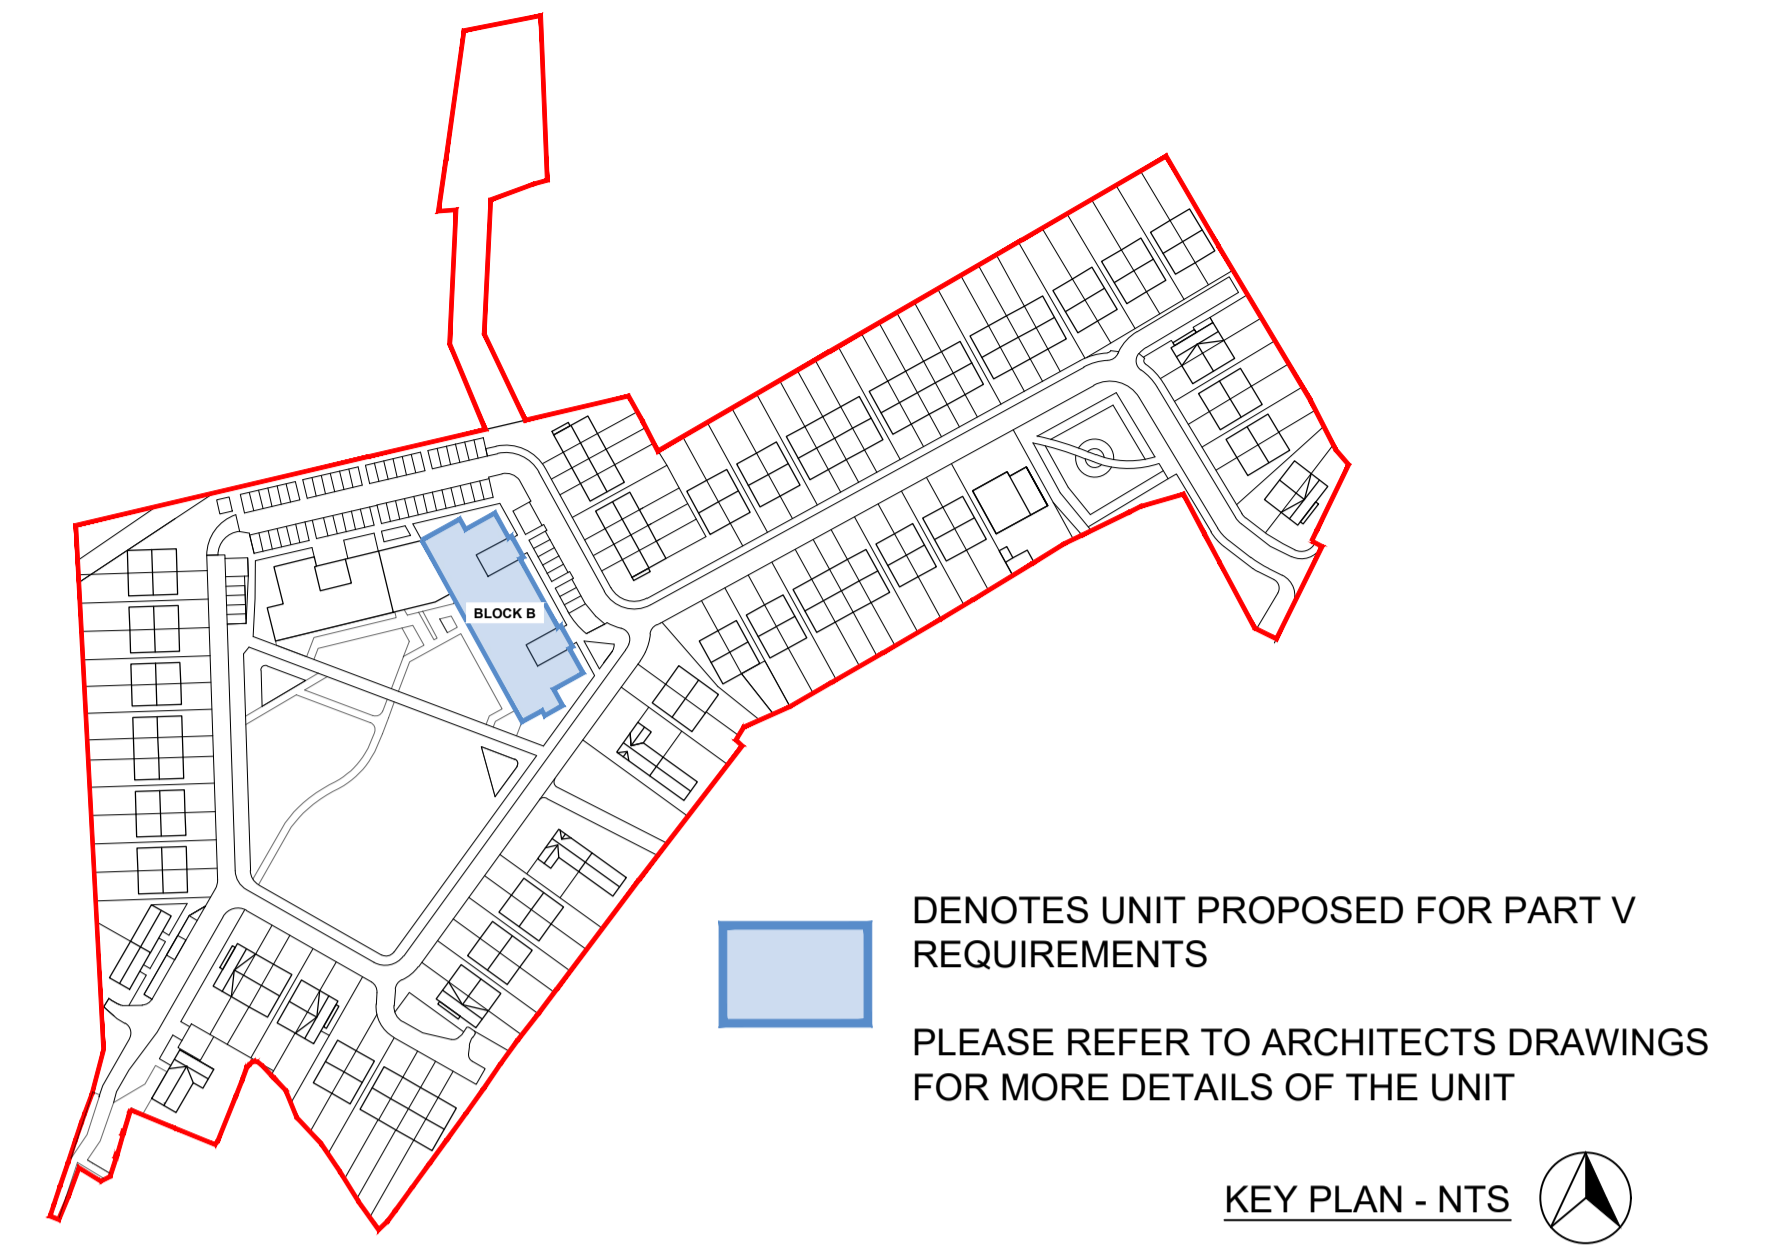


BLOCK B - EAST ELEVATION




BLOCK B - WEST ELEVATION

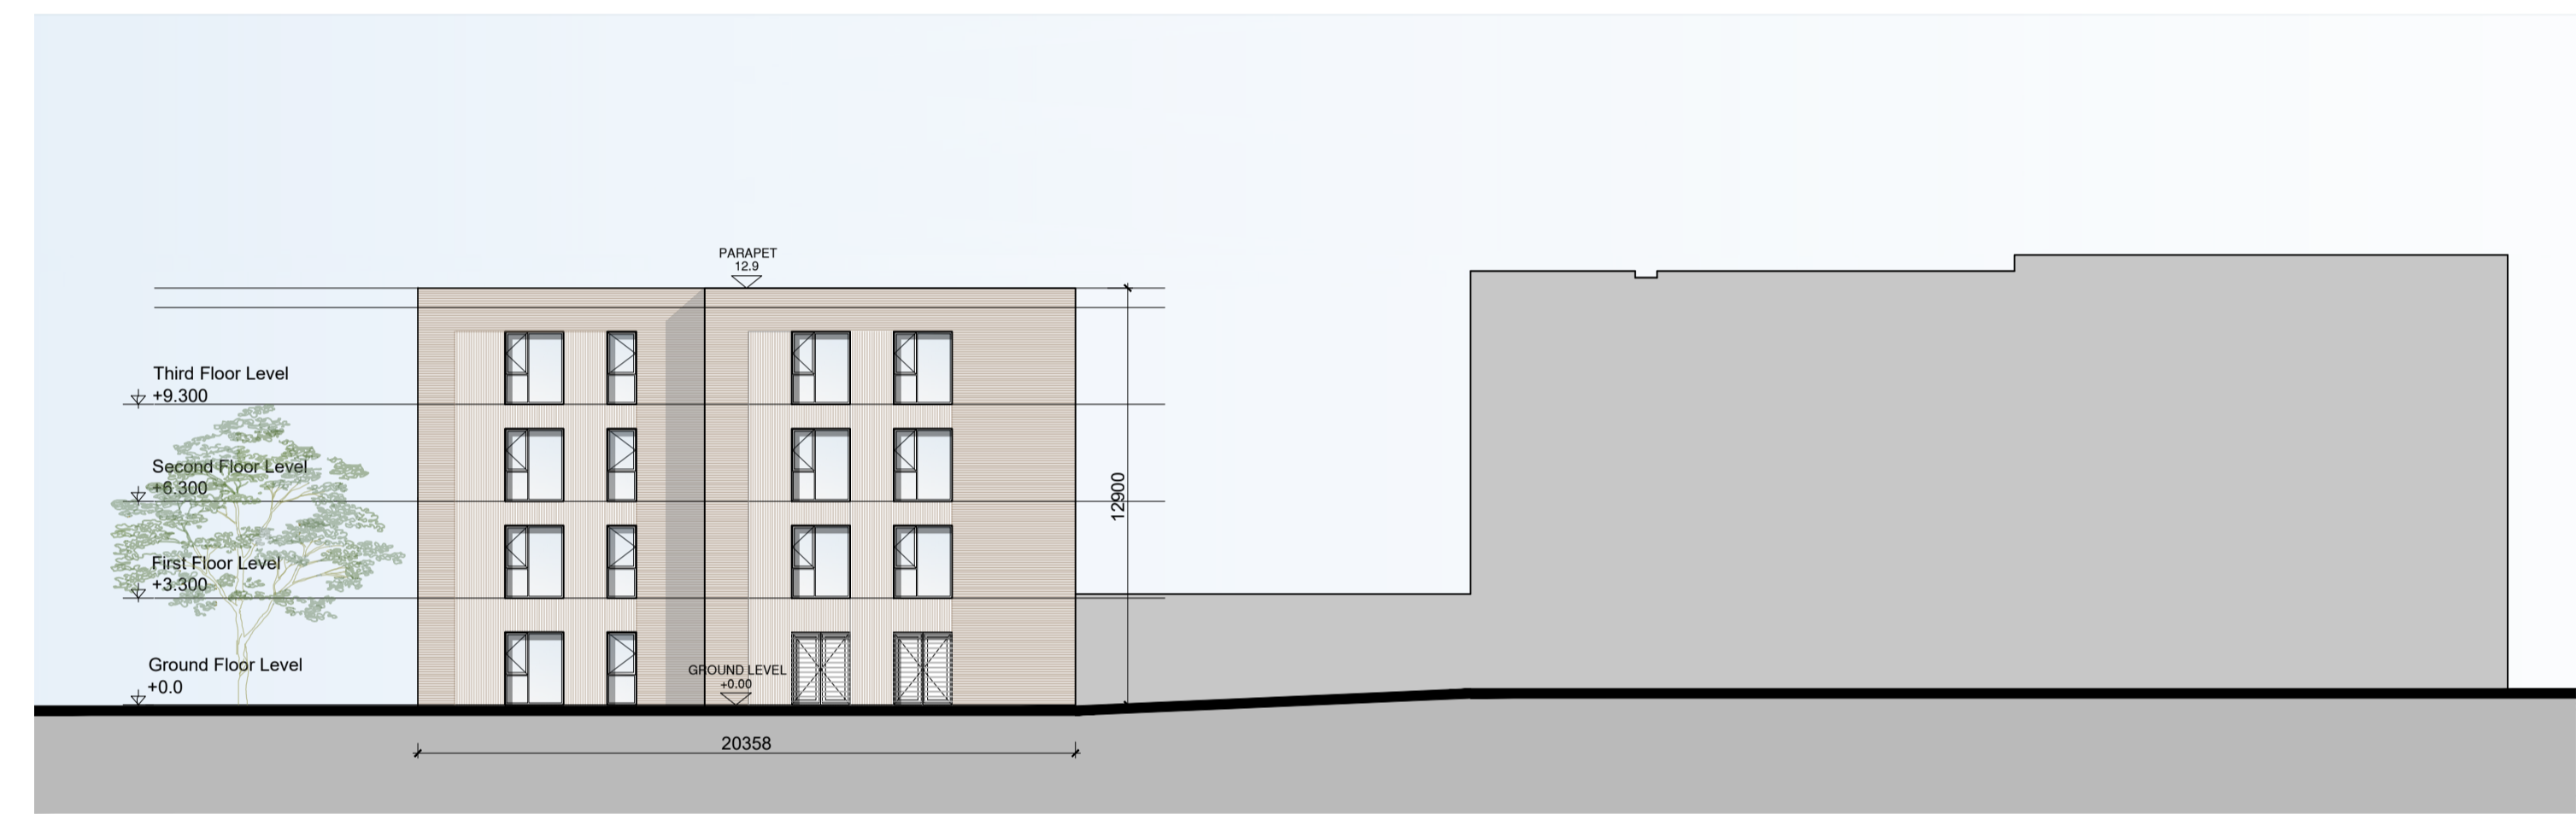

BLOCK B - NORTH ELEVATION

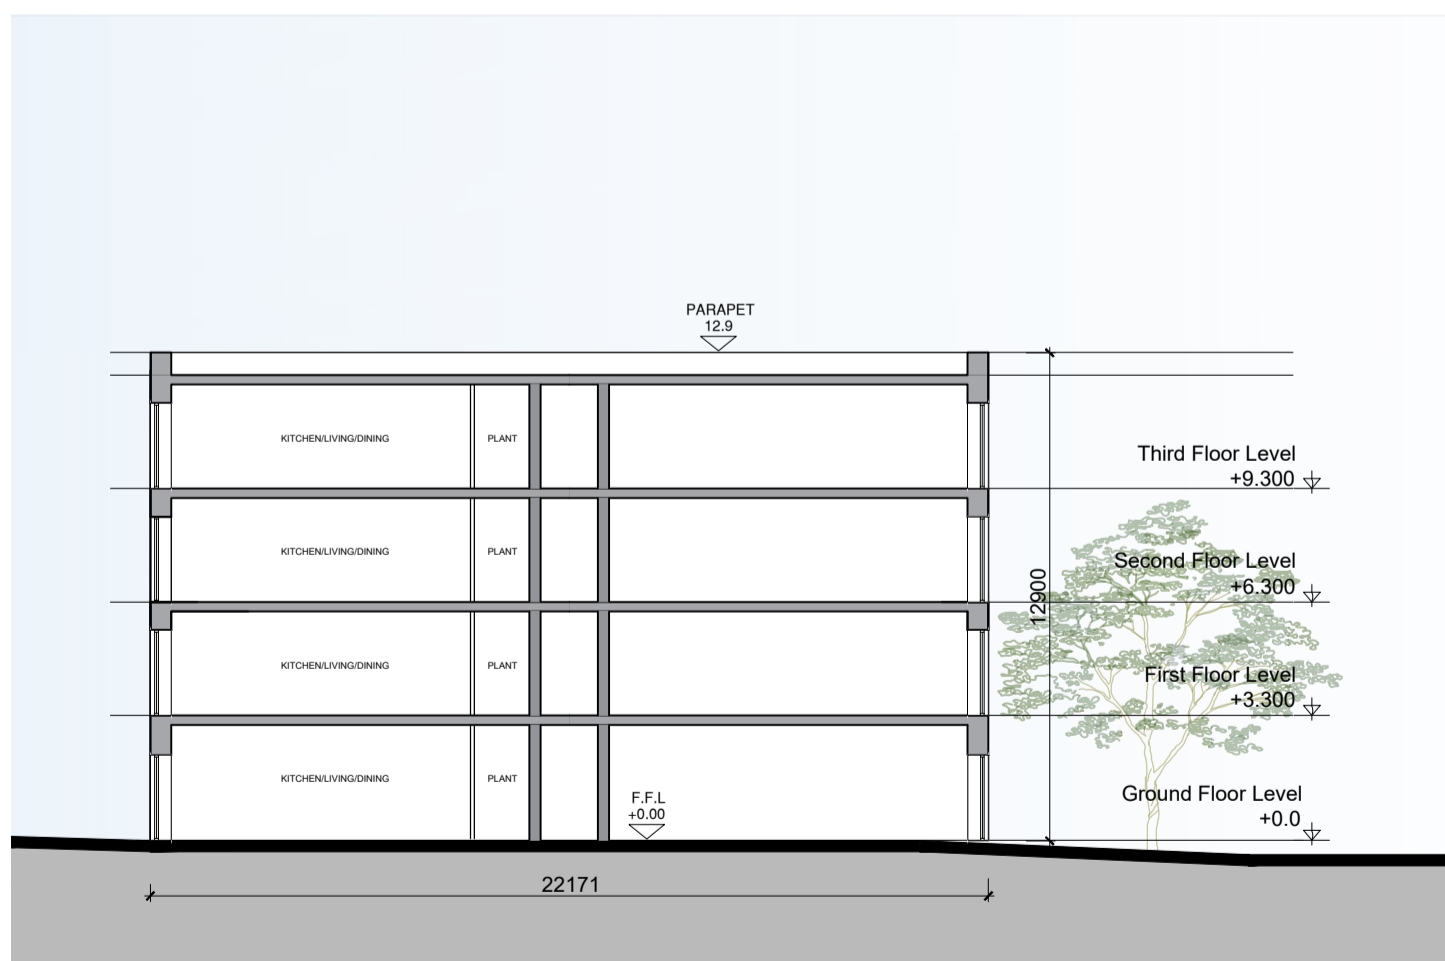

BLOCK B - SECTION A

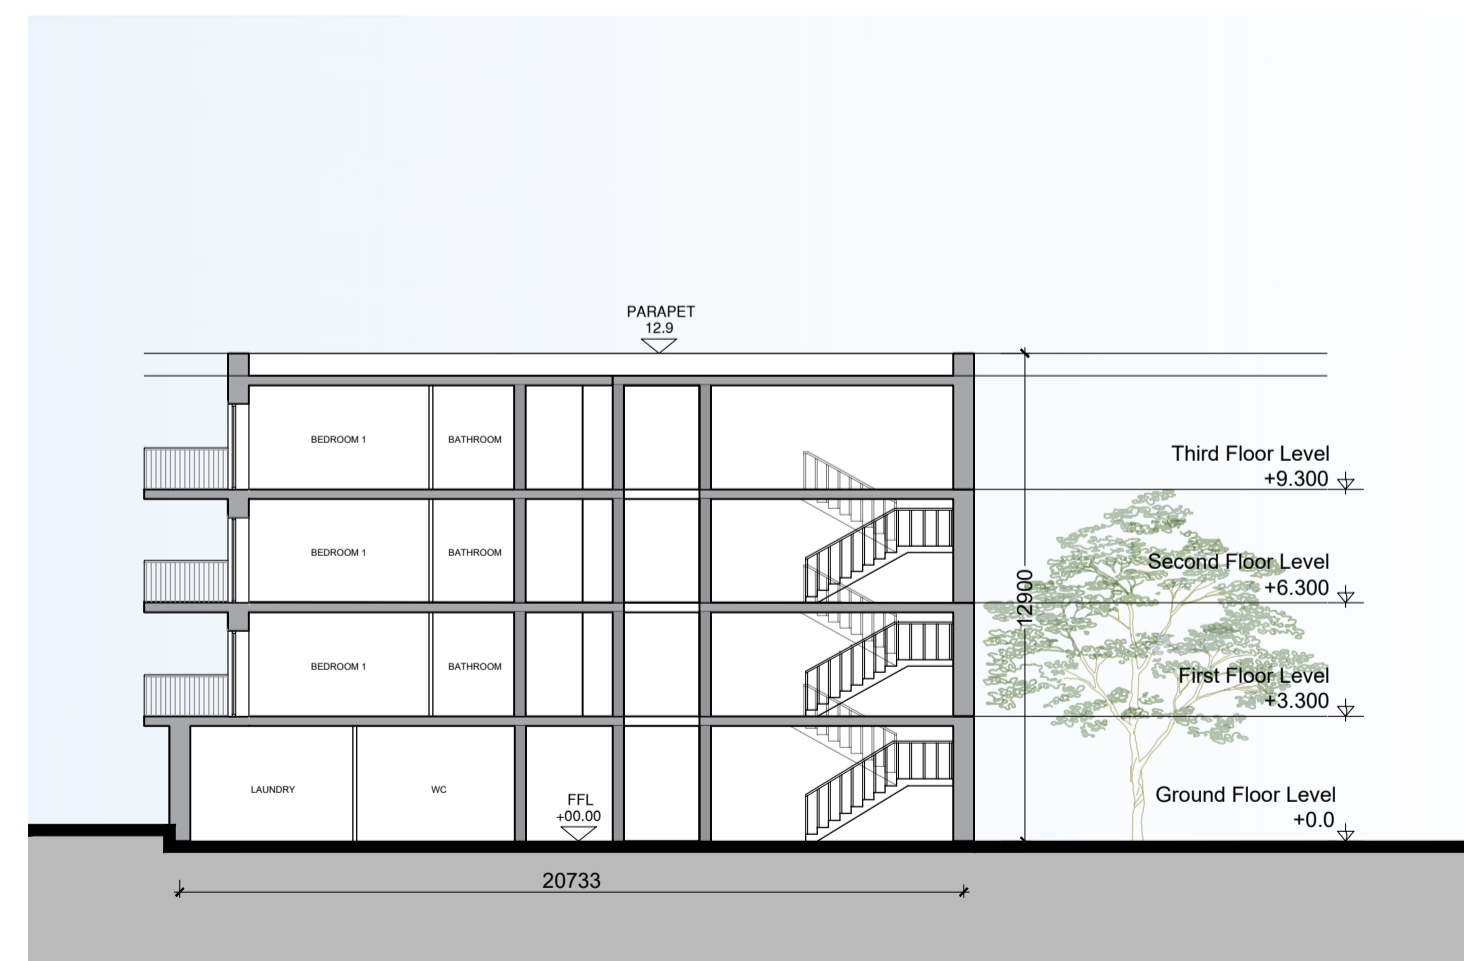

BLOCK B - SECTION B



BLOCK B - SOUTH ELEVATION

NOTES:

DO NOT SCALE FROM DRAWINGS. WORK TO FIGURED DIMENSIONS ONLY. ARCHITECT TO BE NOTIFIED OF ALL DISCREPANCIES.

| REVISIONS | | |
|-----------|-------------|-----|
| DATE | DESCRIPTION | No. |
| | | |
| | | |
| | | |
| | | |

| | | | |
|--|--|------------------|----------------------|
| M C O R M M C O R M CROSSAN O'ROURKE MANNING ARCHITECTS | PROJECT TITLE: Puttaghan Lands, Tullamore | DATE: Apr 23 | DRAWN BY: SW/ES |
| | DRAWING TITLE: Part V Drawings Elevations & Sections | SCALE: 1:200 | REVISION: |
| | <small>Albert Place West, Harold's Cross, Dublin 2, Ireland Tel: 01-4788700 Fax: 01-4788711 E-Mail: acm@mccorm.com</small> | SUB NO: 18037 | DRAWING NO: PL402 |