




CHANGING ROOMS
FLOOR PLAN
AREA 41m²

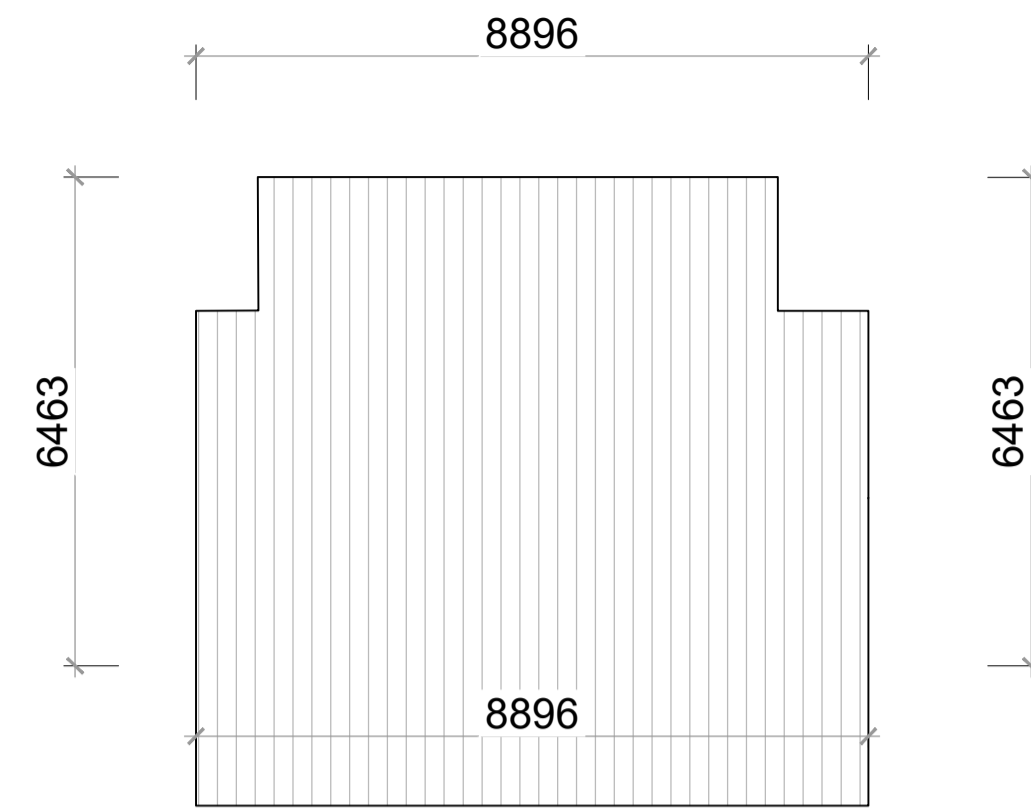


CHANGING ROOMS
ROOF PLAN
AREA 41m²

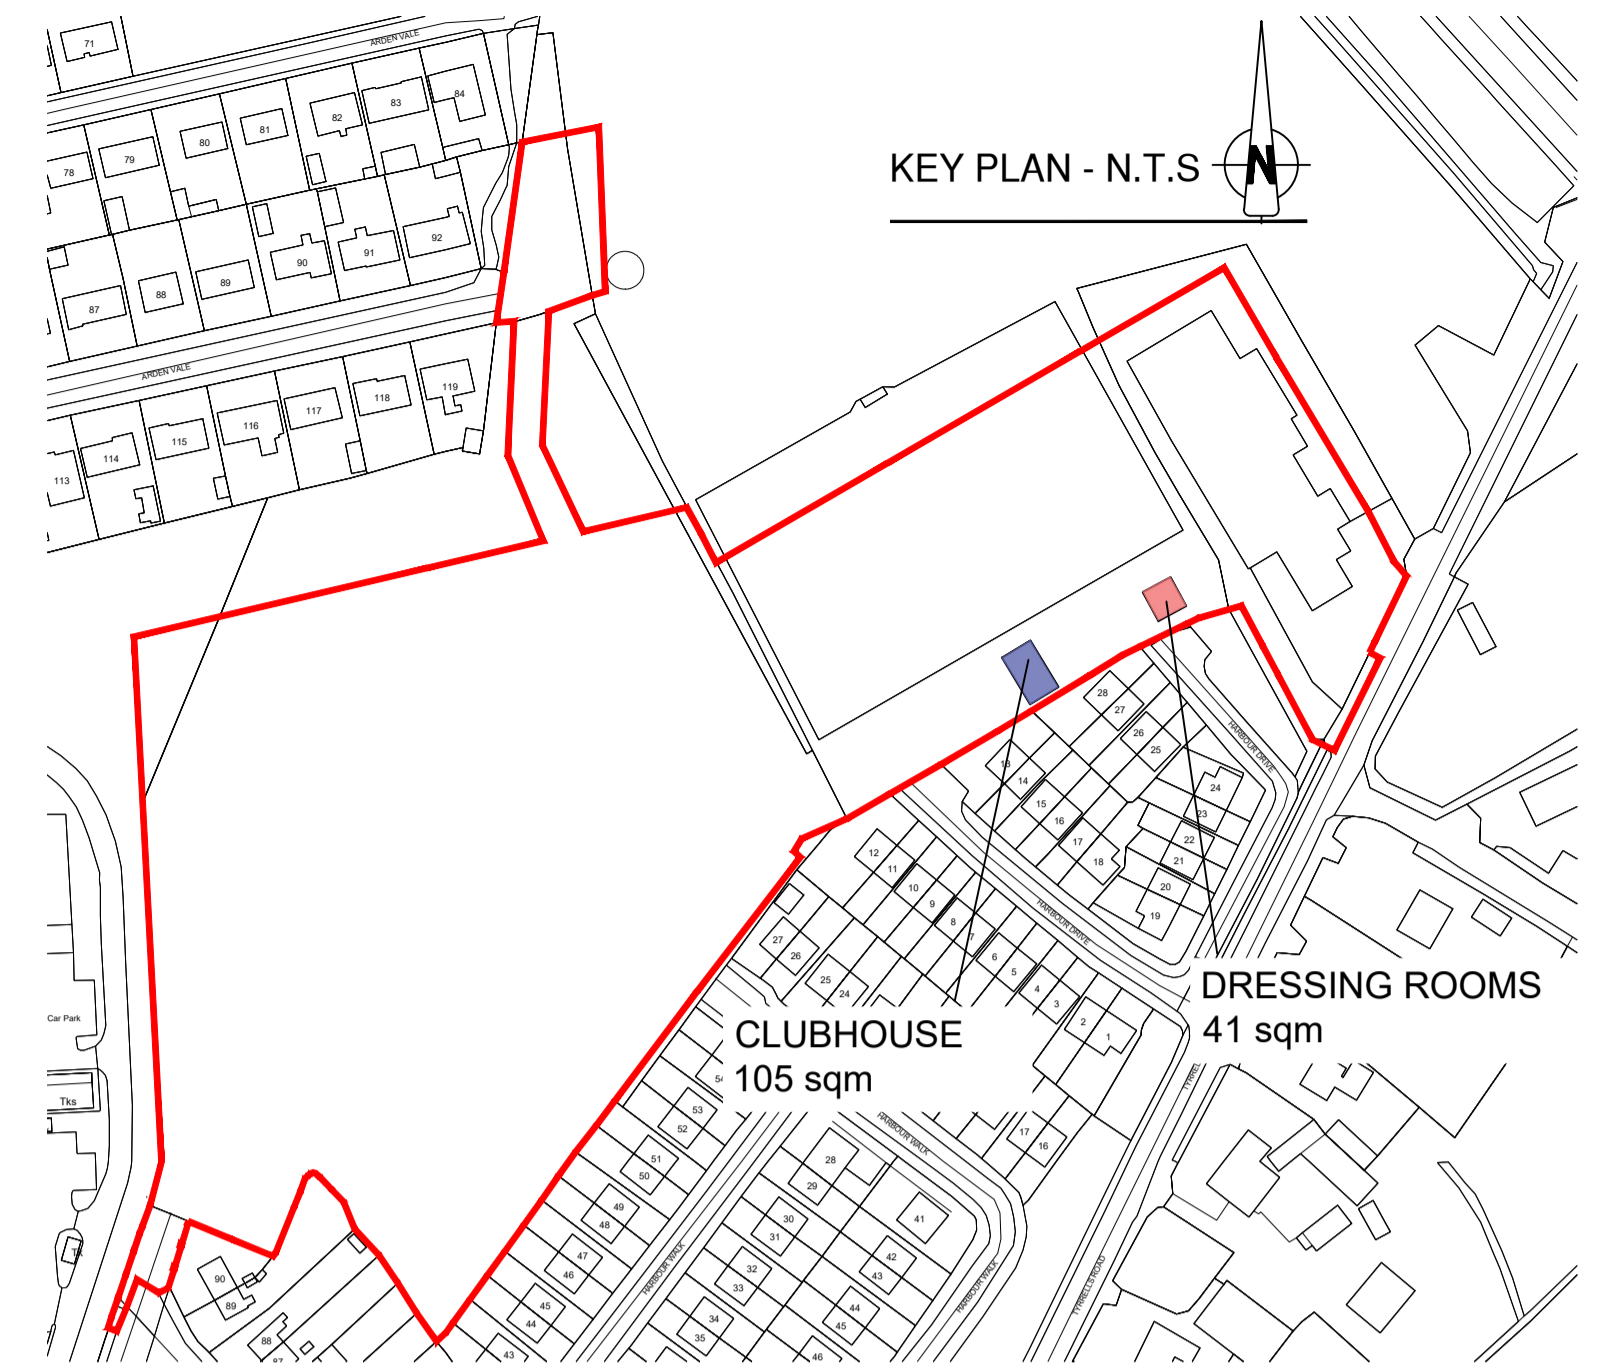


KEY PLAN - N.T.S.

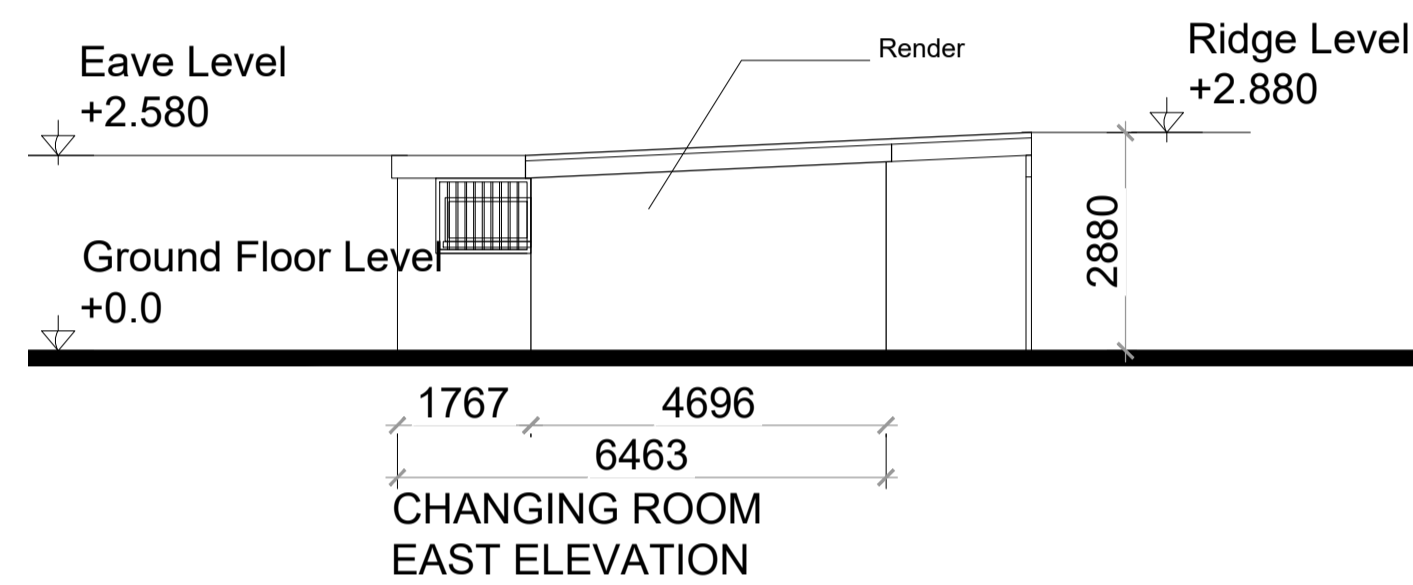


CHANGING ROOM
EAST ELEVATION

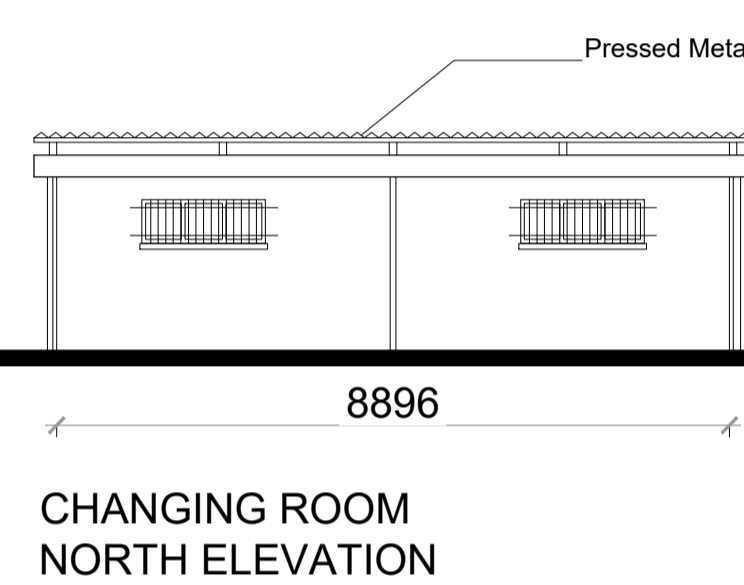


CHANGING ROOM
NORTH ELEVATION

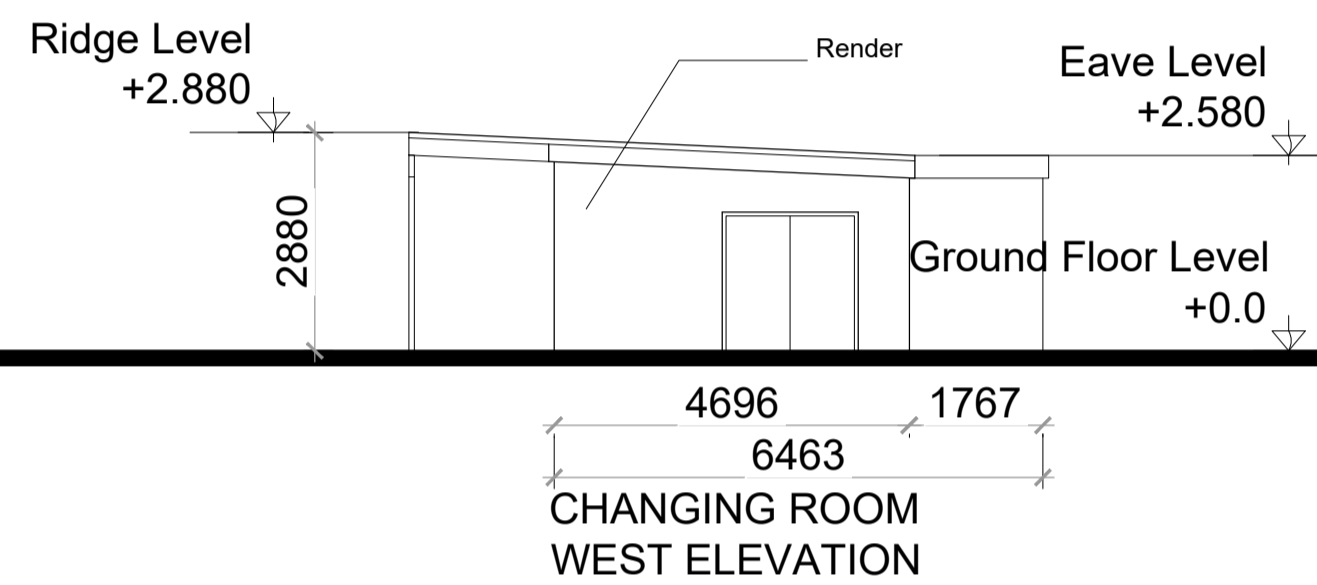


CHANGING ROOM
WEST ELEVATION

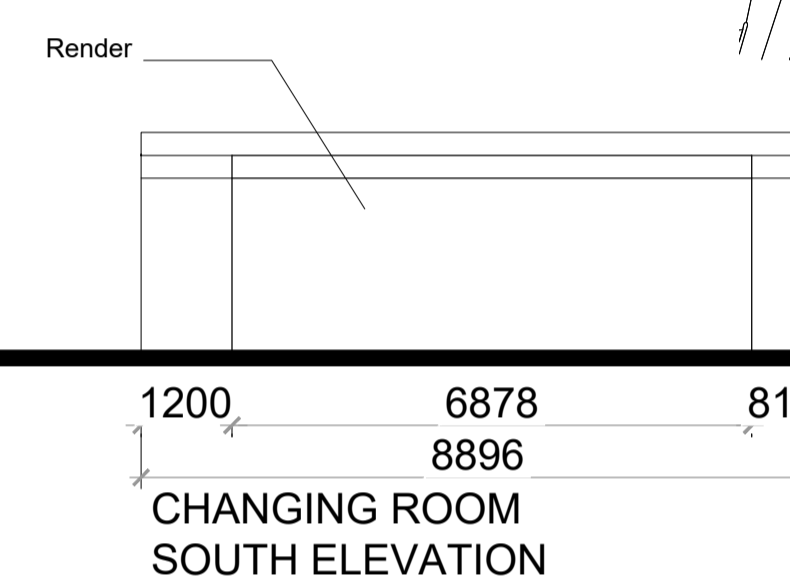

CHANGING ROOM
SOUTH ELEVATION

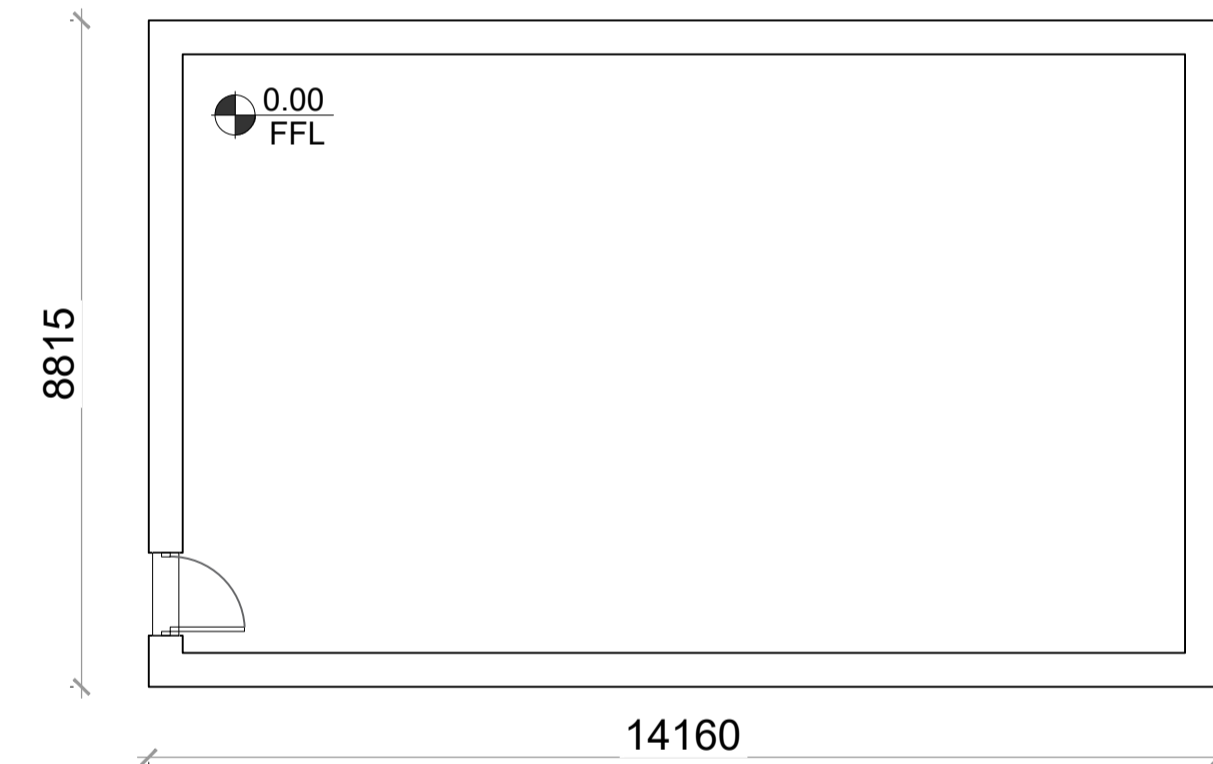


CLUBHOUSE
FLOOR PLAN
AREA 105m²

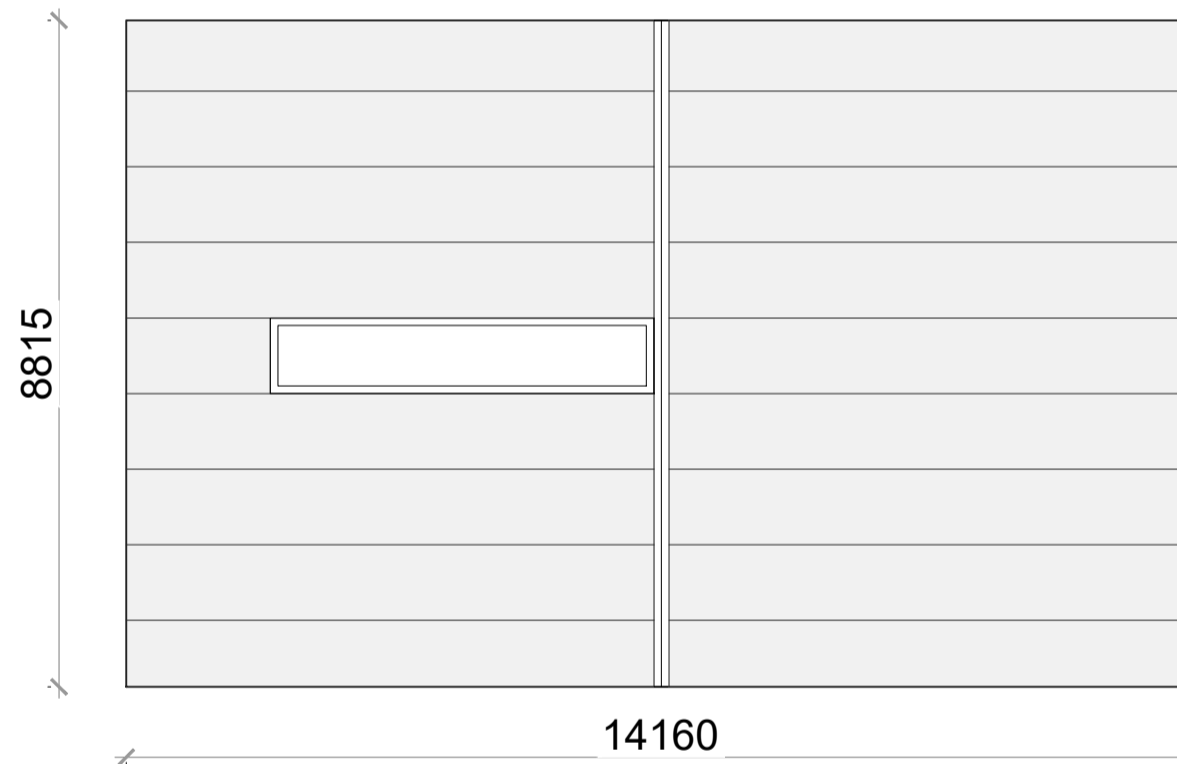


CLUBHOUSE
FLOOR PLAN
AREA 105m²




CLUBHOUSE
NORTH ELEVATION

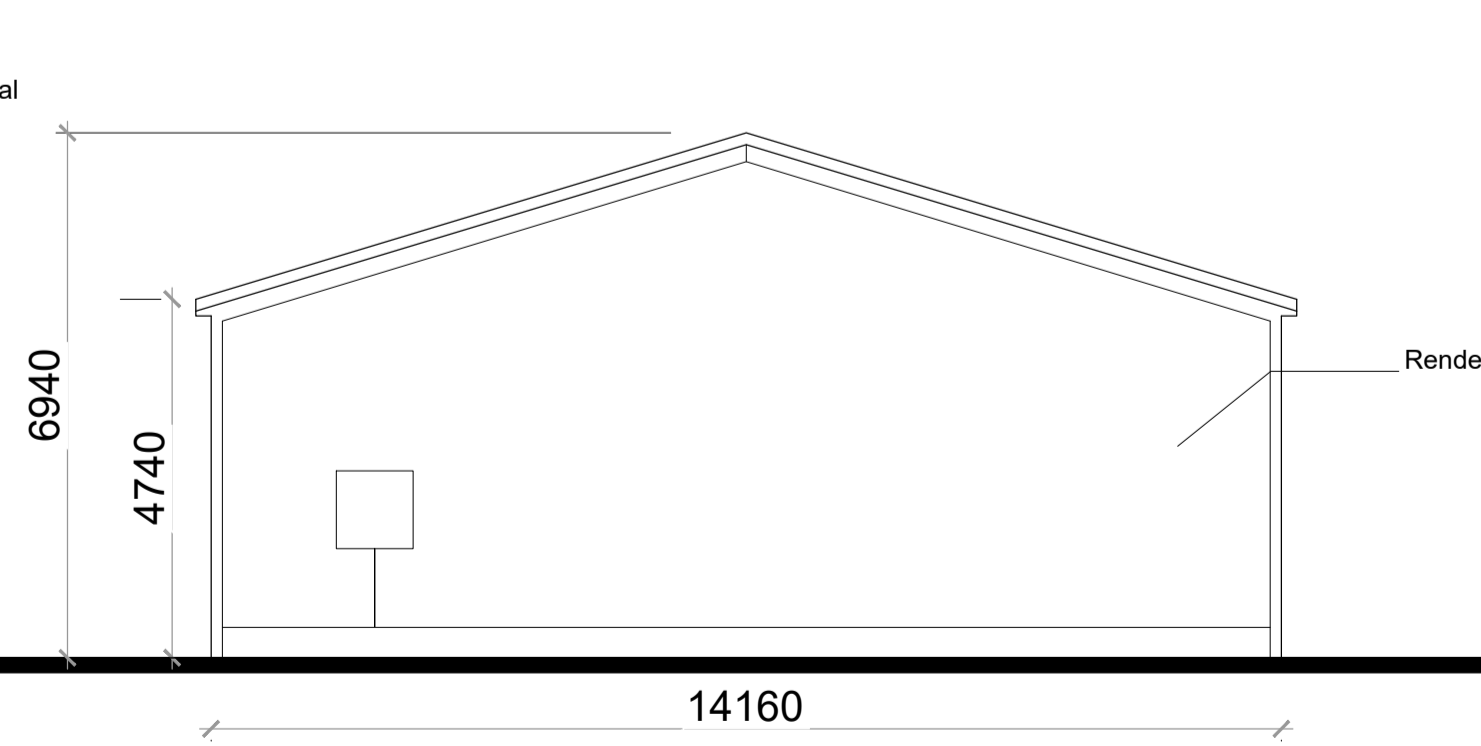

CLUBHOUSE
EAST ELEVATION

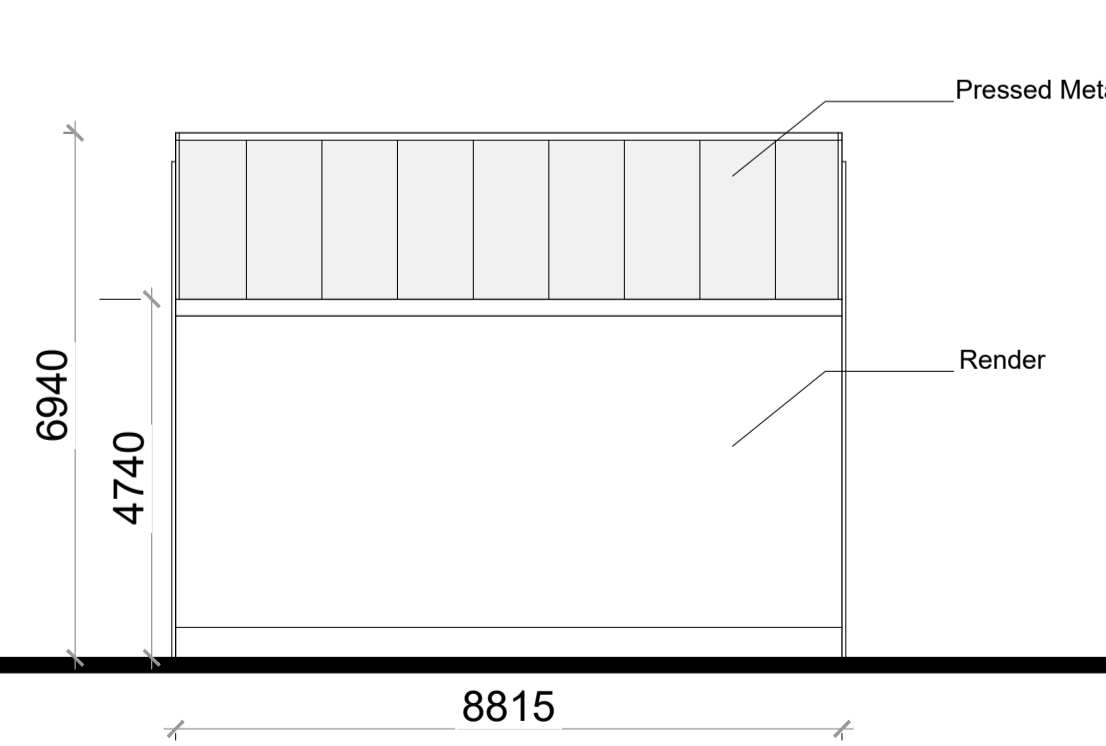

CLUBHOUSE
SOUTH ELEVATION

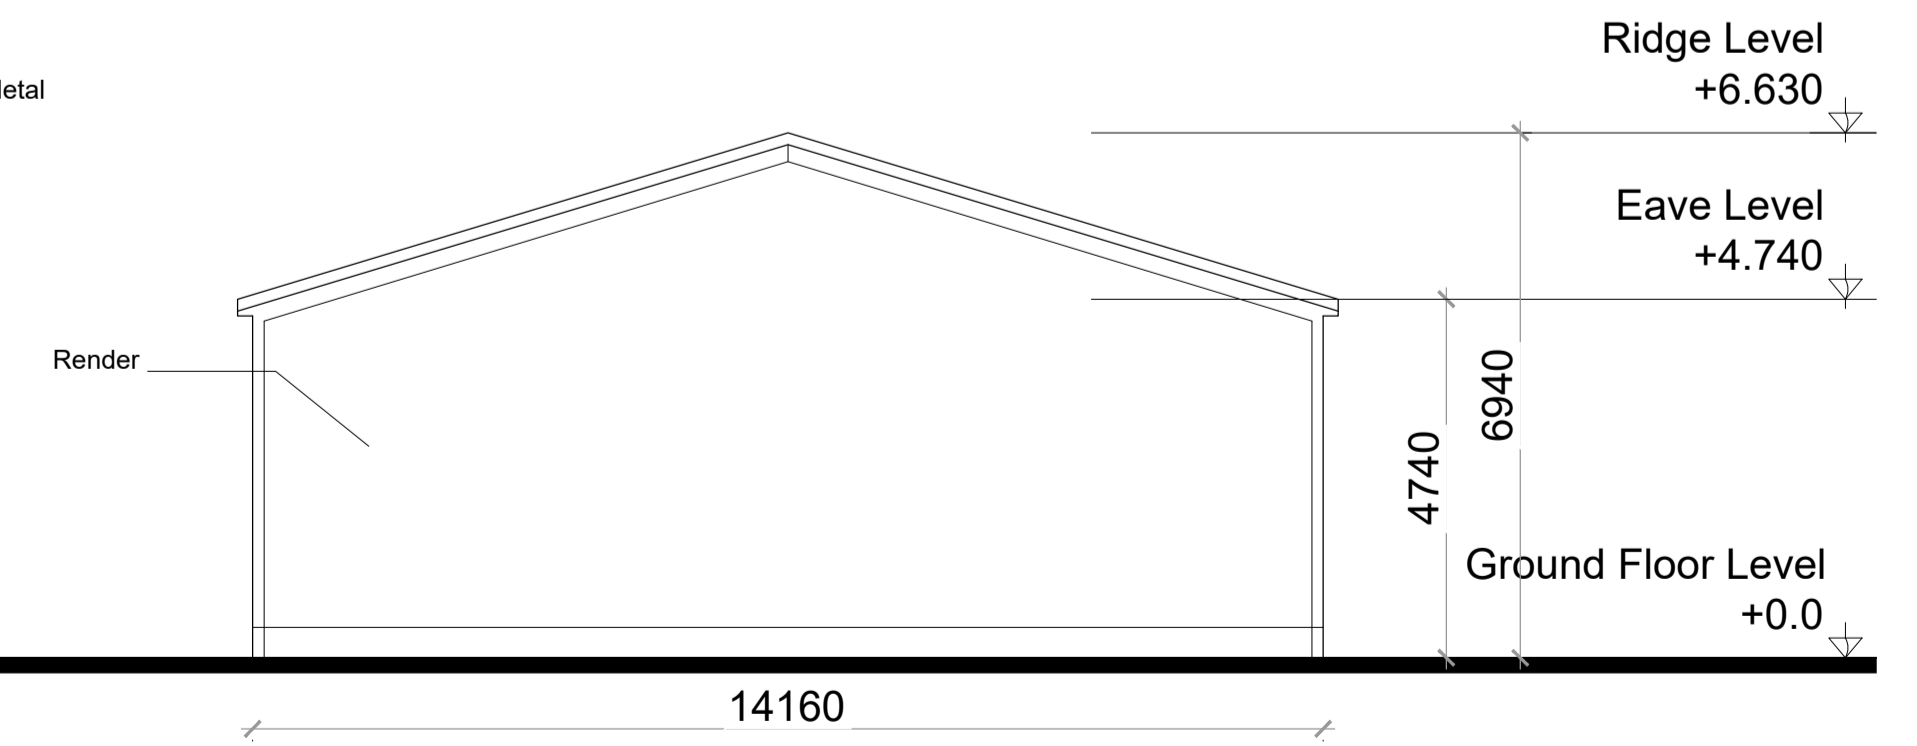

CLUBHOUSE
WEST ELEVATION

NOTES:

DO NOT SCALE FROM DRAWINGS. WORK TO FIGURED DIMENSIONS ONLY. ARCHITECT TO BE NOTIFIED OF ALL DISCREPANCIES.

REVISIONS		
DATE	DESCRIPTION	No.

 M ^C ROSSAN O ^R OURKE MANNING ARCHITECTS	PROJECT TITLE	DATE	DRAWN BY
	Puttaghan Lands, Tullamore	Apr 23	SPW
	DRAWING TITLE	SCALE	REVISION
	Demolition Drawings Clubhouse and Changing Rooms	1:100	
	JOB NO.	DRAWING NO.	
	18037	PL501	