




BLOCK B - EAST ELEVATION

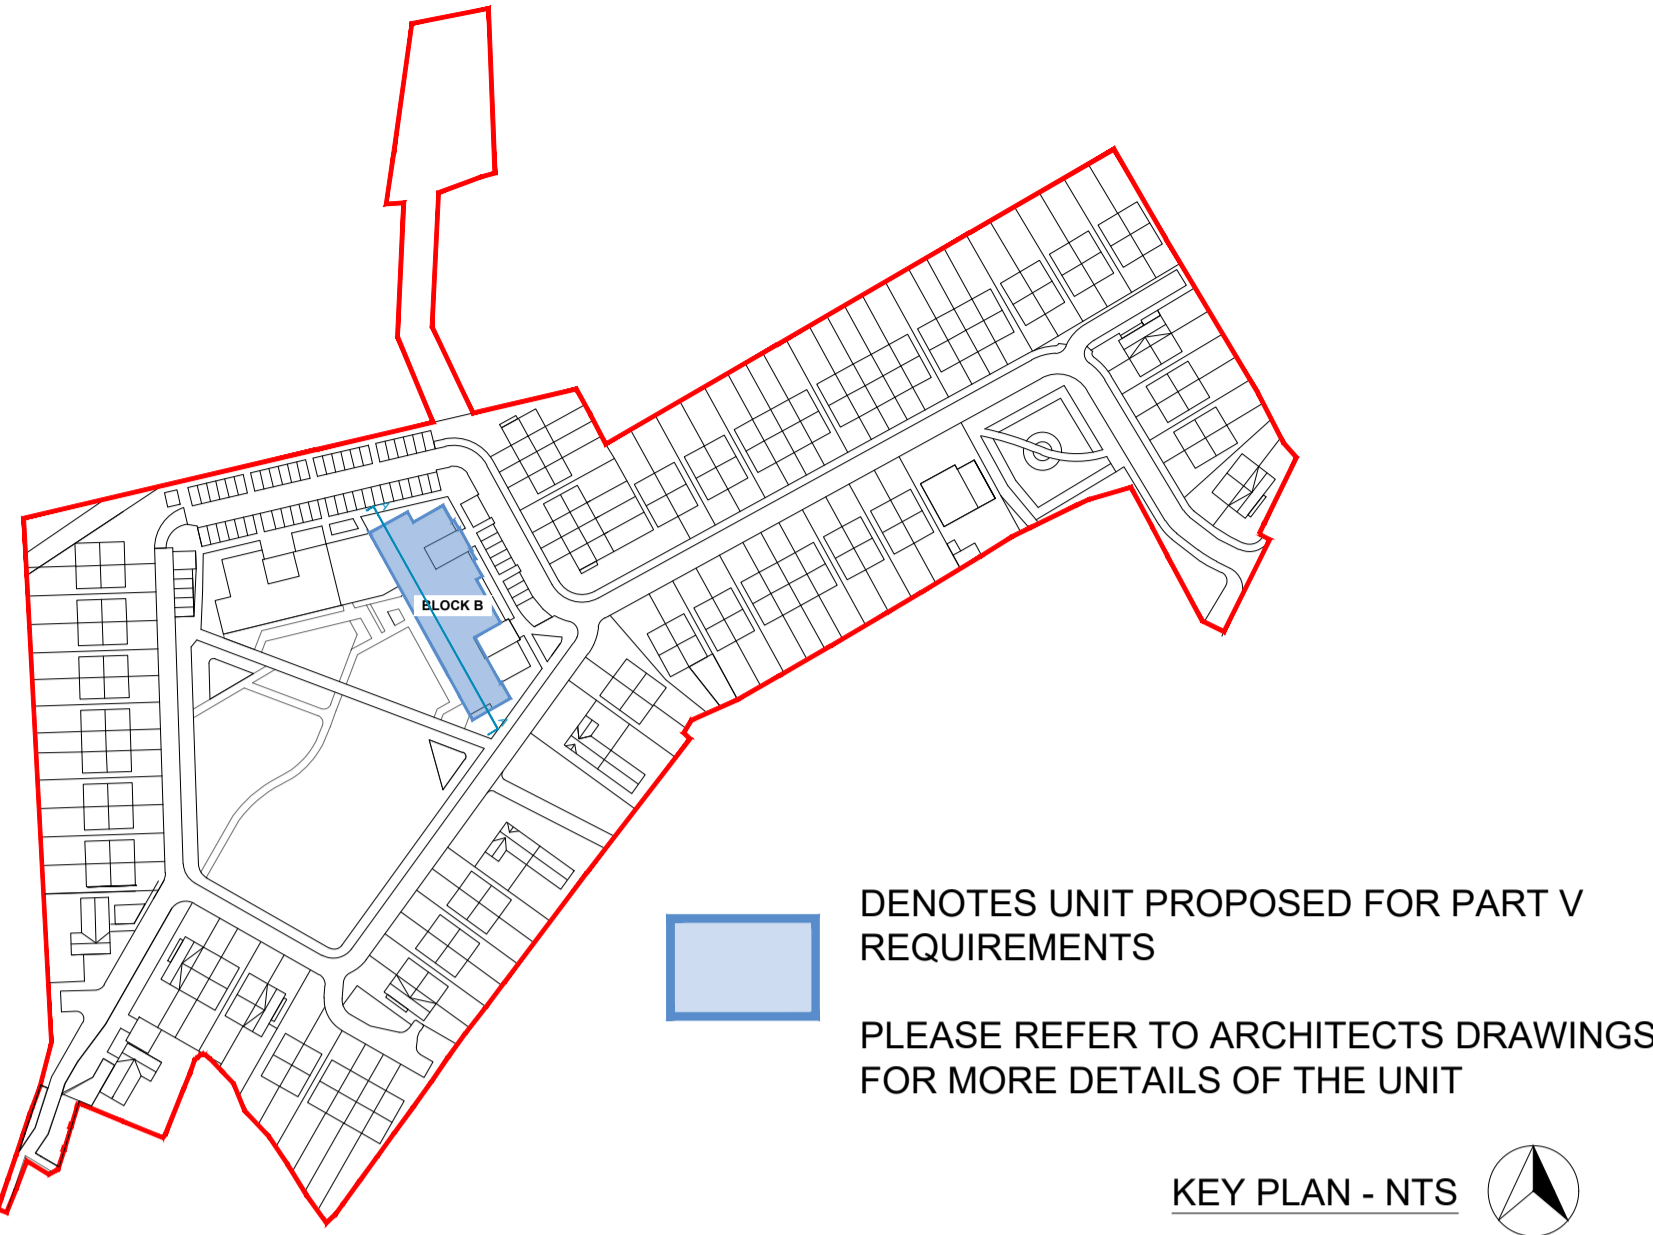

KEY PLAN - NTS



BLOCK B - WEST ELEVATION



BLOCK B - NORTH ELEVATION



BLOCK B - SECTION A



BLOCK B - SOUTH ELEVATION

NOTES:
DO NOT SCALE FROM DRAWINGS. WORK TO FIGURED DIMENSIONS ONLY. ARCHITECT TO BE NOTIFIED OF ALL DISCREPANCIES.

ISSUED FOR FURTHER INFORMATION

REVISIONS		
DATE	DESCRIPTION	No.
2024.07	UPDATED FOR FI SUBMISSION	A

M CROSSAN O'ROURKE MANNING ARCHITECTS

PROJECT TITLE: Puttaghan Lands, Tullamore

DRAWING TITLE: Part V Drawings Elevations & Sections

Albert Place West, Harcourt Lane, Dublin 2, Ireland
Tel: 01-4788700 Fax: 01-4788711 E-Mail: enq@mccorm.com

DATE: SEP 23	DRAWN BY: SW/ES
SCALE: 1:200	REVISION: A
JOB NO: 18037	DRAWING NO: PL402