


**GENERAL NOTES**

THIS DRAWING TO BE READ IN CONJUNCTION WITH ARCHITECT'S DRAWINGS, CONSULTANT ENGINEER'S DRAWINGS AND SPECIFICATIONS AND LANDSCAPE ARCHITECT'S DRAWINGS AND SPECIFICATIONS UNITS 0.00M.

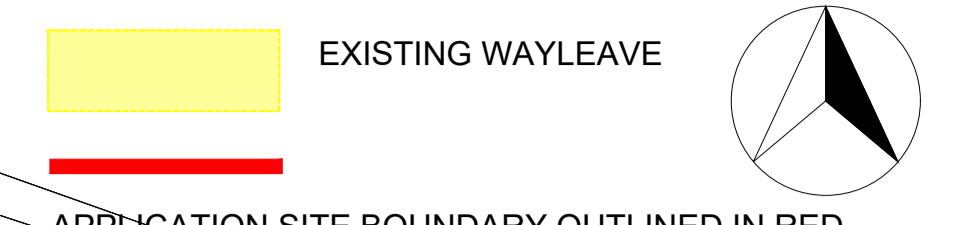

Map Series | Map Sheets  
 Map Series | Map Sheets  
 Map Series | Map Sheets  
 1:1,000 | 3371-23  
 1:1,000 | 3434-03  
 1:2,500 | 3371-D  
 1:2,500 | 3434-B

Reproduced under Licence No. CYAL50317410  
 Copyright Ordnance Survey Ireland.

Area Under Const  
 Area Under Const

Existing steel frame structure

N52

**PERMANENT**  
 access to pumping station to be made available upon completion of adjacent hospital development.

TEMPORARY access to pumping station for maintenance purposes only. This access to be permanently closed, gate removed and boundary wall built to match existing when permanent access via hospital lands become available.

Vehicle Entrance



**NOTES:**  
 DO NOT SCALE FROM DRAWINGS WORK TO FIGURED DIMENSIONS ONLY ARCHITECT TO BE NOTIFIED OF ALL DISCREPANCIES.

DMS - 03    DMS - 21    DMS - 11    DMS - 13

REVISIONS	DATE	DESCRIPTION	No.

**M Corm**  
 MCGONNIGAN O'Rourke MANNING ARCHITECTS

PROJECT TITLE: Puttaghan Lands, Tullamore  
 DRAWING TITLE: Proposed Site Plan  
 DATE: Apr 23  
 SCALE: 1:500  
 DRAWN BY: SW/ES  
 CHECKED BY: [Blank]  
 1 Greenham Street, Dublin 8 D08 A8P7, Ireland  
 Tel: 01-4942898 Fax: 01-4942811 Email: info@mccorm.com

18037 PL003