

## GENERAL NOTES


THIS DRAWING TO BE READ IN CONJUNCTION WITH ARCHITECT'S DRAWINGS, CONSULTANT ENGINEER'S DRAWINGS AND SPECIFICATIONS & LANDSCAPE ARCHITECT'S DRAWINGS

REFER TO ARCHITECT'S SITE PLAN PL009-014 FOR NORTH ORIENTATION AND LEVELS.


LEVELS GIVEN ON HOUSE TYPE DRAWINGS ARE GIVEN TO A LOCAL ABSOLUTE ZERO LEVEL. FOR SPECIFIC LEVELS DEPENDING ON INDIVIDUAL UNIT LOCATION, REFER TO ARCHITECT'S CONTEXT SECTIONS AND ENGINEER'S DRAWINGS WHERE LEVELS ARE ARE ALL GIVEN IN RELATION TO LAND SURVEYOR'S BENCHMARK BASED ON MALIN HEAD DATUM LEVEL.

### NOTES ON FINISHES:


- PITCHED ROOF:** TO BE FINISHED IN SLATE OR CONCRETE ROOF TILES IN SELECTED COLOUR OR SIMILAR APPROVED.
- WALLS:** SELECTED BRICKWORK WHERE INDICATED OTHERWISE PAINTED SAND / CEMENT RENDER OR SELF COLOURED RENDER OR DRY DASH.
- JOINERY:** ALL WINDOWS AND DOORS, FRAMES AND LEAVES, TO BE ALUMINIUM POWDER-COATED TO APPROVED COLOUR OR UPVC OR PAINTED TIMBER TO APPROVED COLOUR. SPANDREL PANEL / OBSCURE GLAZING WHERE INDICATED TO SENSITIVE WINDOWS.
- RAINWATER GOODS:** GUTTERS, DOWNPIPES, AND FIXINGS TO BE UPVC OR ALUMINIUM POWDER COATED TO SELECTED COLOUR TO MATCH ROOF SLATES
- \* SOLAR PANELS:** INDICATIVE SOLAR PANEL POSITION. FINAL SOLAR PANEL POSITION DEPENDS ON HOUSE ORIENTATION. THE SOLAR PANELS SHOWN ARE A PROVISIONAL OPTION TO SATISFY RENEWABLE ENERGY REQUIREMENTS OF BUILDING REGS PART L. SOLAR PANELS MAY BE OMITTED IN FAVOUR OF ALTERNATIVE RENEWABLE ENERGY SOURCE.

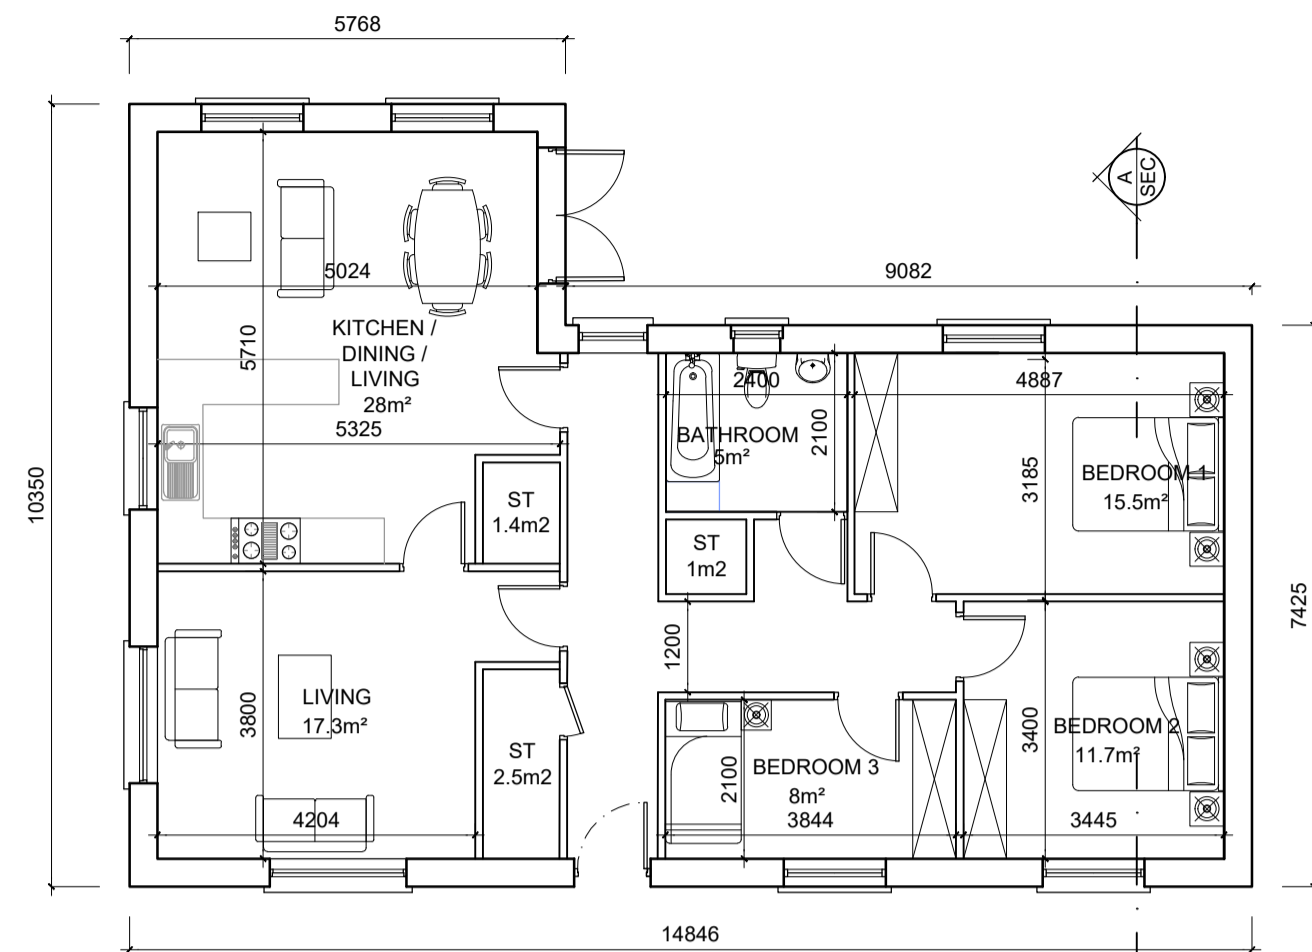


**GROUND FLOOR PLAN**  
House Type F  
Floor area - 109m<sup>2</sup> / 1173 sq.ft

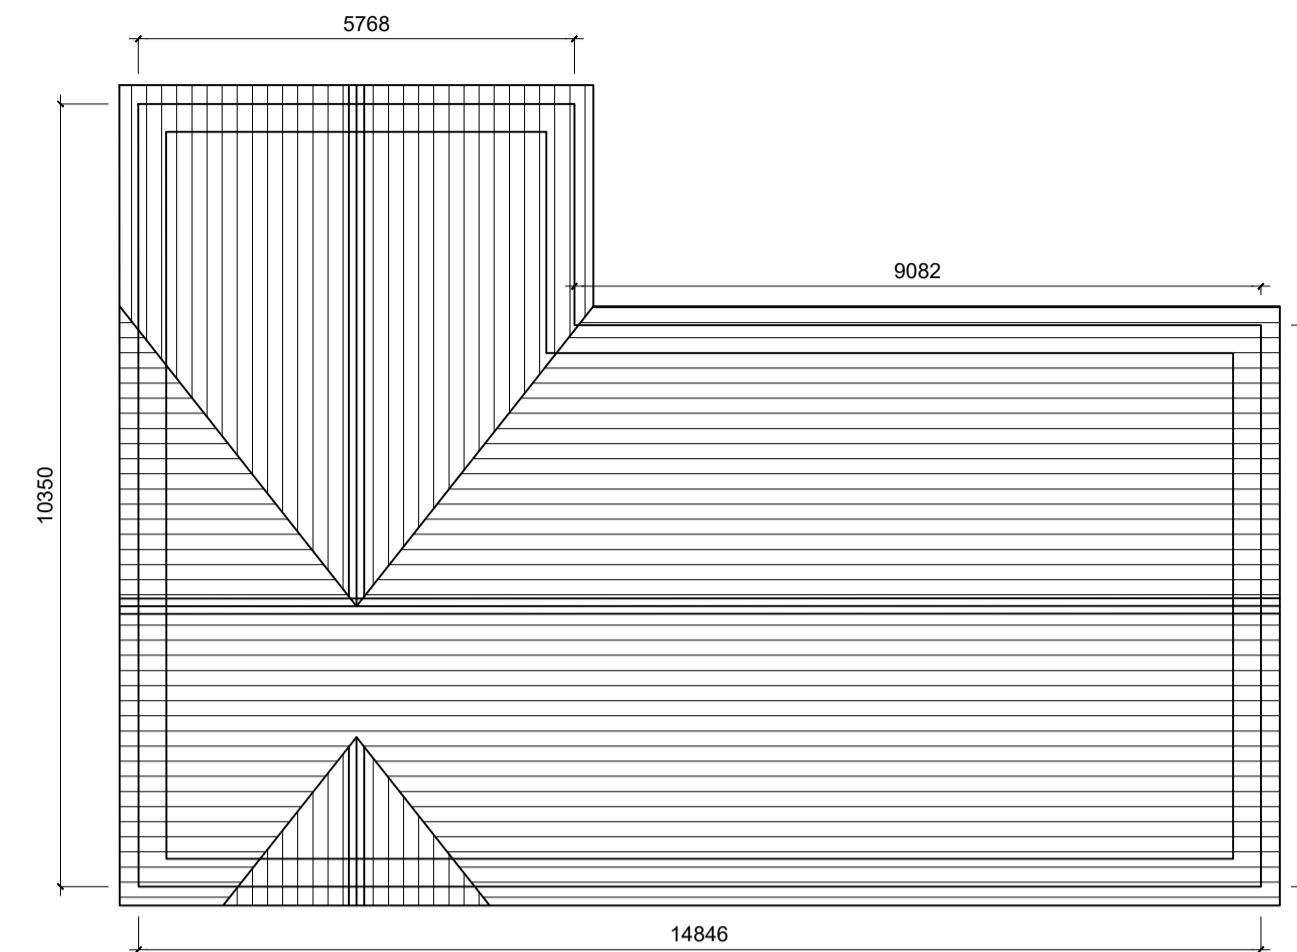

**ROOF PLAN**

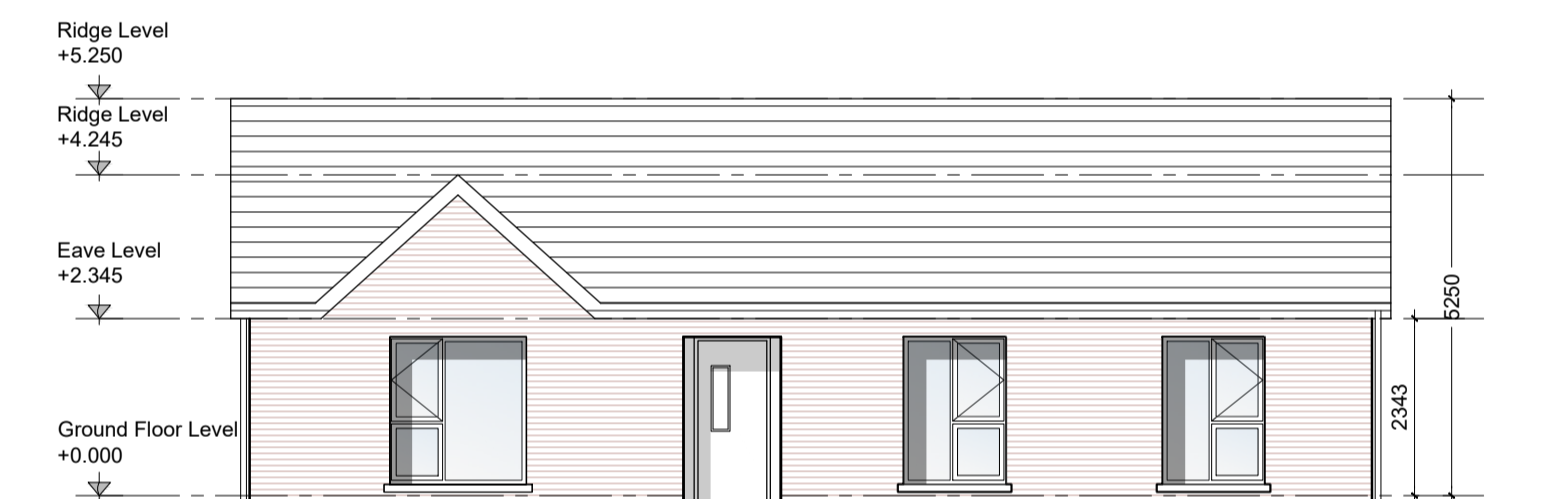


**FRONT ELEVATION**

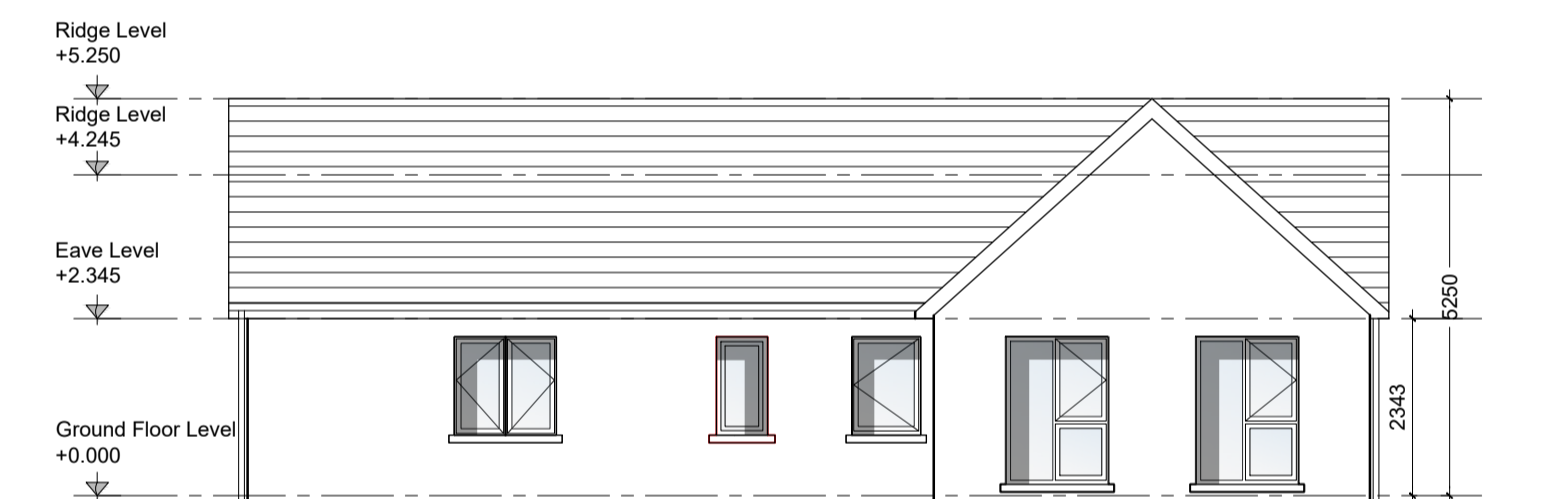


**REAR ELEVATION**




**SIDE ELEVATION**

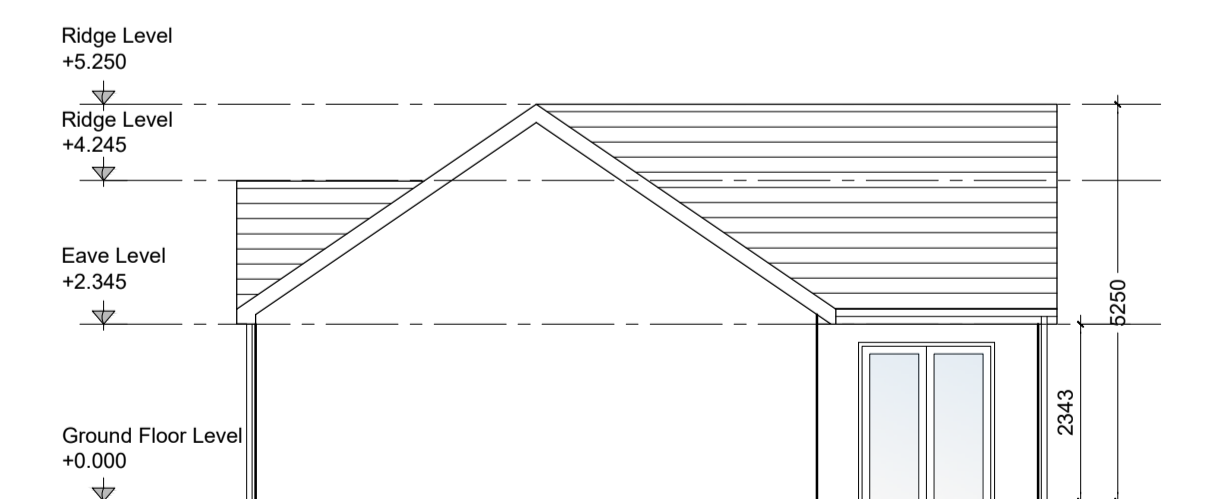

**SIDE ELEVATION**

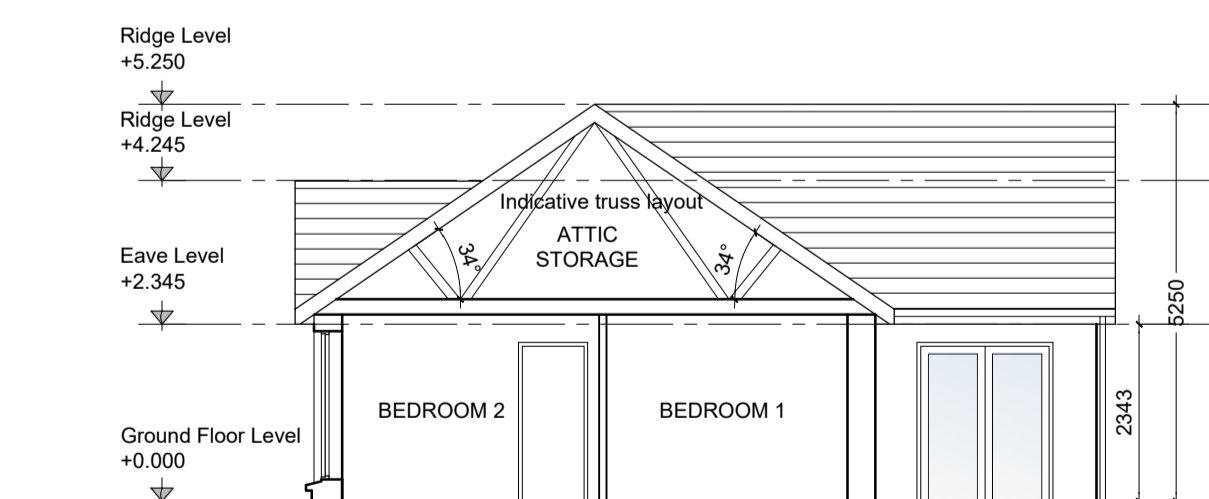

**SECTION A:A**

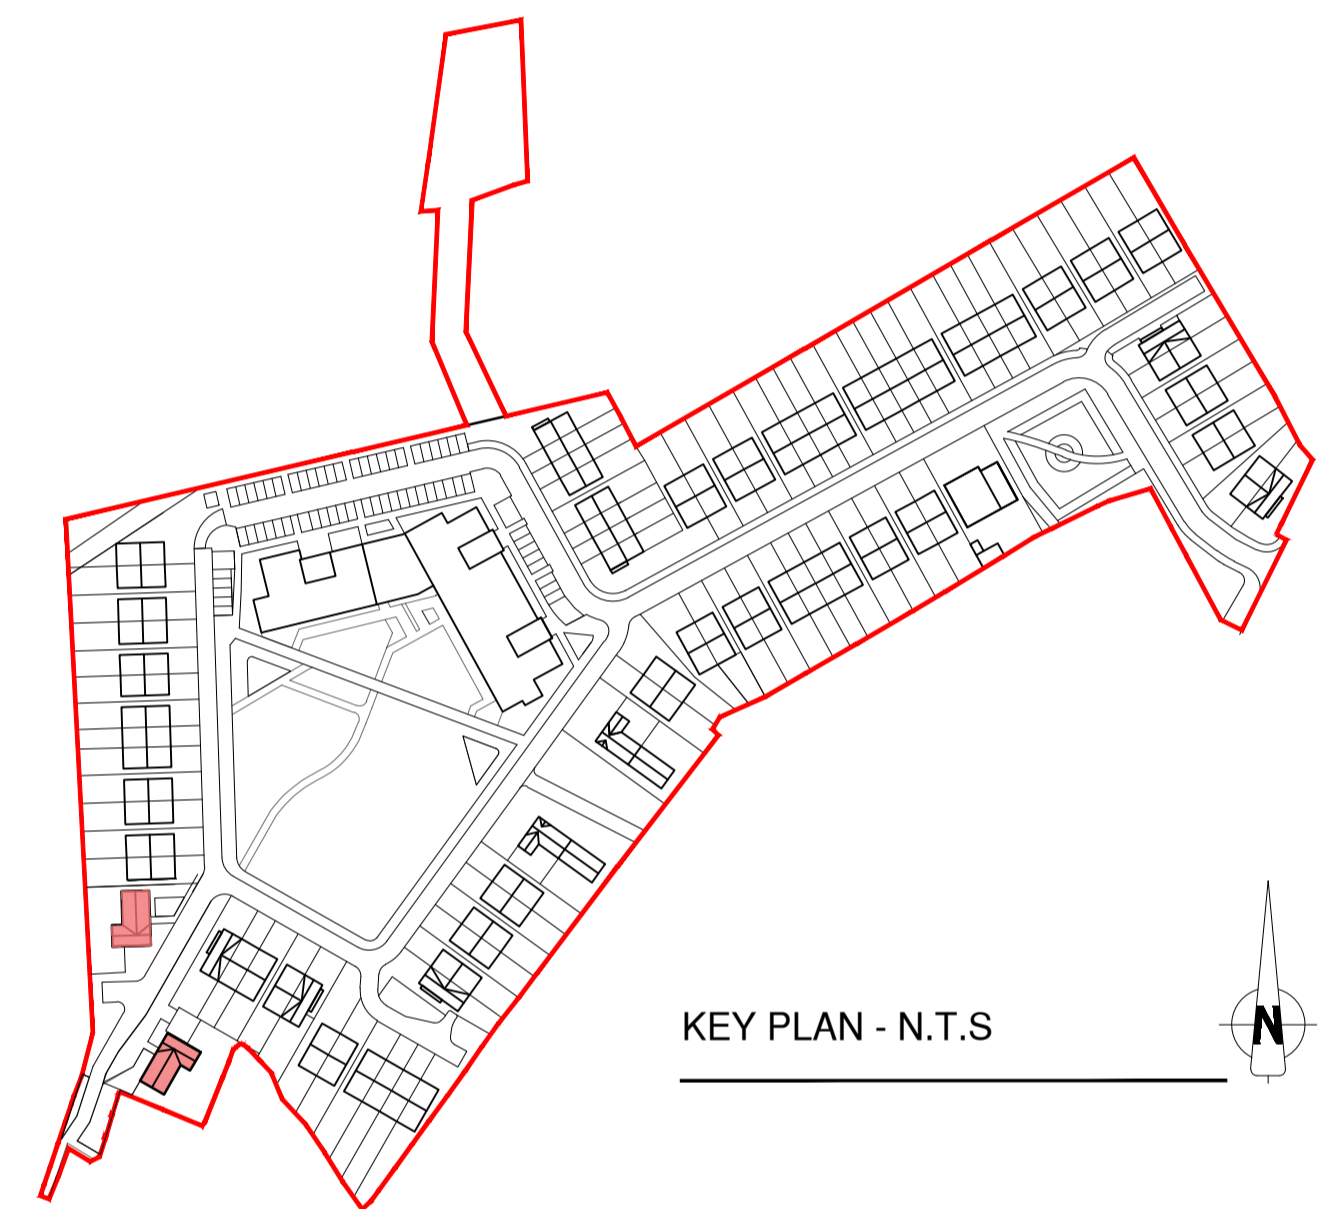

**KEY PLAN - N.T.S.**

### NOTES:

DO NOT SCALE FROM DRAWINGS. WORK TO FIGURED DIMENSIONS ONLY. ARCHITECT TO BE NOTIFIED OF ALL DISCREPANCIES.

**F**

HOUSE TYPE F  
1 STOREY  
3 BED

DETACHED  
109 SQM / 1173 SQF  
NO ON SITE: 2

ISSUED FOR FURTHER INFORMATION

### REVISIONS

DATE	DESCRIPTION	No.
20.08.11	UPDATED FOR FI SUBMISSION	A

 M <sup>C</sup> CROSSAN O'ROURKE MANNING ARCHITECTS	PROJECT TITLE: <b>Puttaghan Lands, Tullamore</b>	DATE: SEP 23	DRAWN BY: SW/ES
	DRAWING TITLE: <b>House Type F Plans, Elevations &amp; Section</b>	SCALE: 1:100	REVISION:
	JOB NO: 18037	DRAWING NO: PL112	
	<small>Albert Place West, Harcourt Lane, Dublin 2, Ireland. Tel: 01-4788700 Fax: 01-4788711 E-Mail: arch@mccorm.com</small>		