



01 EAST ELEVATION
SCALE 1:200 @ A1



02 WEST ELEVATION
SCALE 1:200 @ A1




03 NORTH ELEVATION
SCALE 1:200 @ A1



04 SOUTH ELEVATION
SCALE 1:200 @ A1

- NOTES ON FINISHES:**
- ROOF : APARTMENT FLAT ROOF AREAS TO BE FINISHED WITH SELECTED SINGLE PLY MEMBRANE.
 - WALLS : TO BE FINISHED IN SELECTED BRICKWORK IN TWO SELECTED COLORS, RENDER IN SELECTED COLOR AS INDICATED.
 - WINDOWS/DOOR: ALL WINDOWS AND DOORS, FRAMES AND LEAVES, TO BE UPVC, TO APPROVED COLOUR.
 - RAINWATER GOODS : TO BE UPVC / ALUMINIUM TO SPECIFICATION.
 - BALCONIES: METAL FRAME AND HANDRAILS TO BE MILD STEEL GALVANISED AND PAINTED TO SELECTED COLOUR WITH SAFETY-RAILING BALUSTRADES.
 - NOTE: FINISHES TO BE AGREED AT COMPLIANCE STAGE

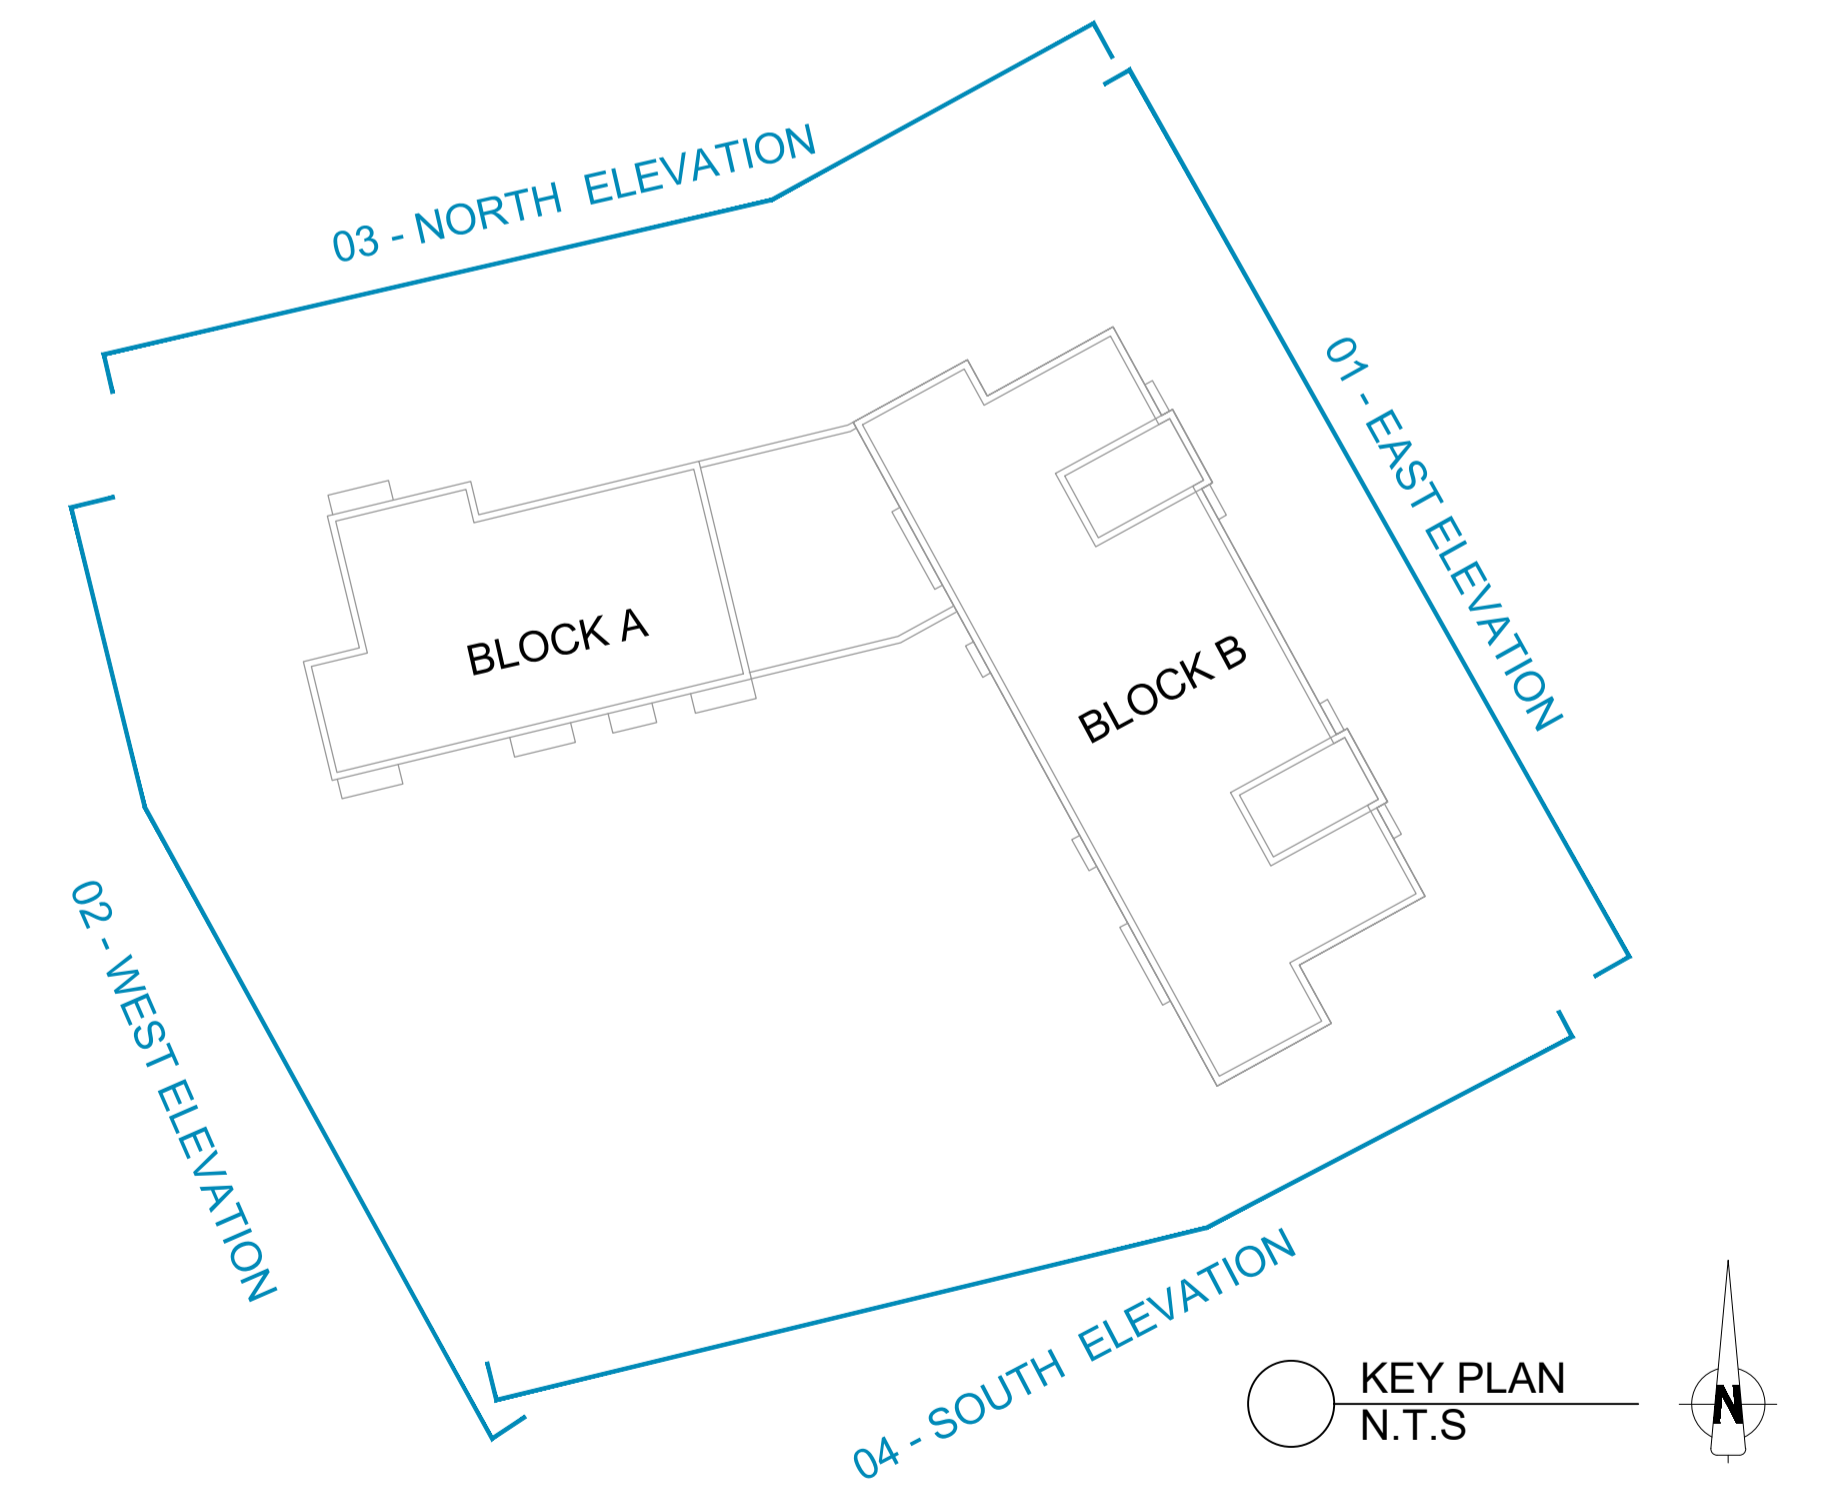

KEY PLAN
N.T.S.

NOTES:

DO NOT SCALE FROM DRAWINGS. WORK TO FIGURED DIMENSIONS ONLY. ARCHITECT TO BE NOTIFIED OF ALL DISCREPANCIES.

ISSUED FOR FURTHER INFORMATION

REVISIONS		
DATE	DESCRIPTION	No.
2024.11	UPDATED FOR FI SUBMISSION	A

<p>M^CROSSAN O'ROURKE MANNING ARCHITECTS</p>	PROJECT TITLE: Puttaghan Lands, Tullamore	DATE: SEP 23	DRAWN BY: SW/ES
	DRAWING TITLE: Apartment Elevations	SCALE: 1:200	REVISION: A
	JOB NO: 18037	DRAWING NO: PL204	
	1 Grantham Street, Dublin 8, D08 A49Y, Ireland. Tel: 01-4788700 Fax: 01-4788711 E-Mail: arch@mcorm.com		