



BLOCK B - GROUND FLOOR PLAN

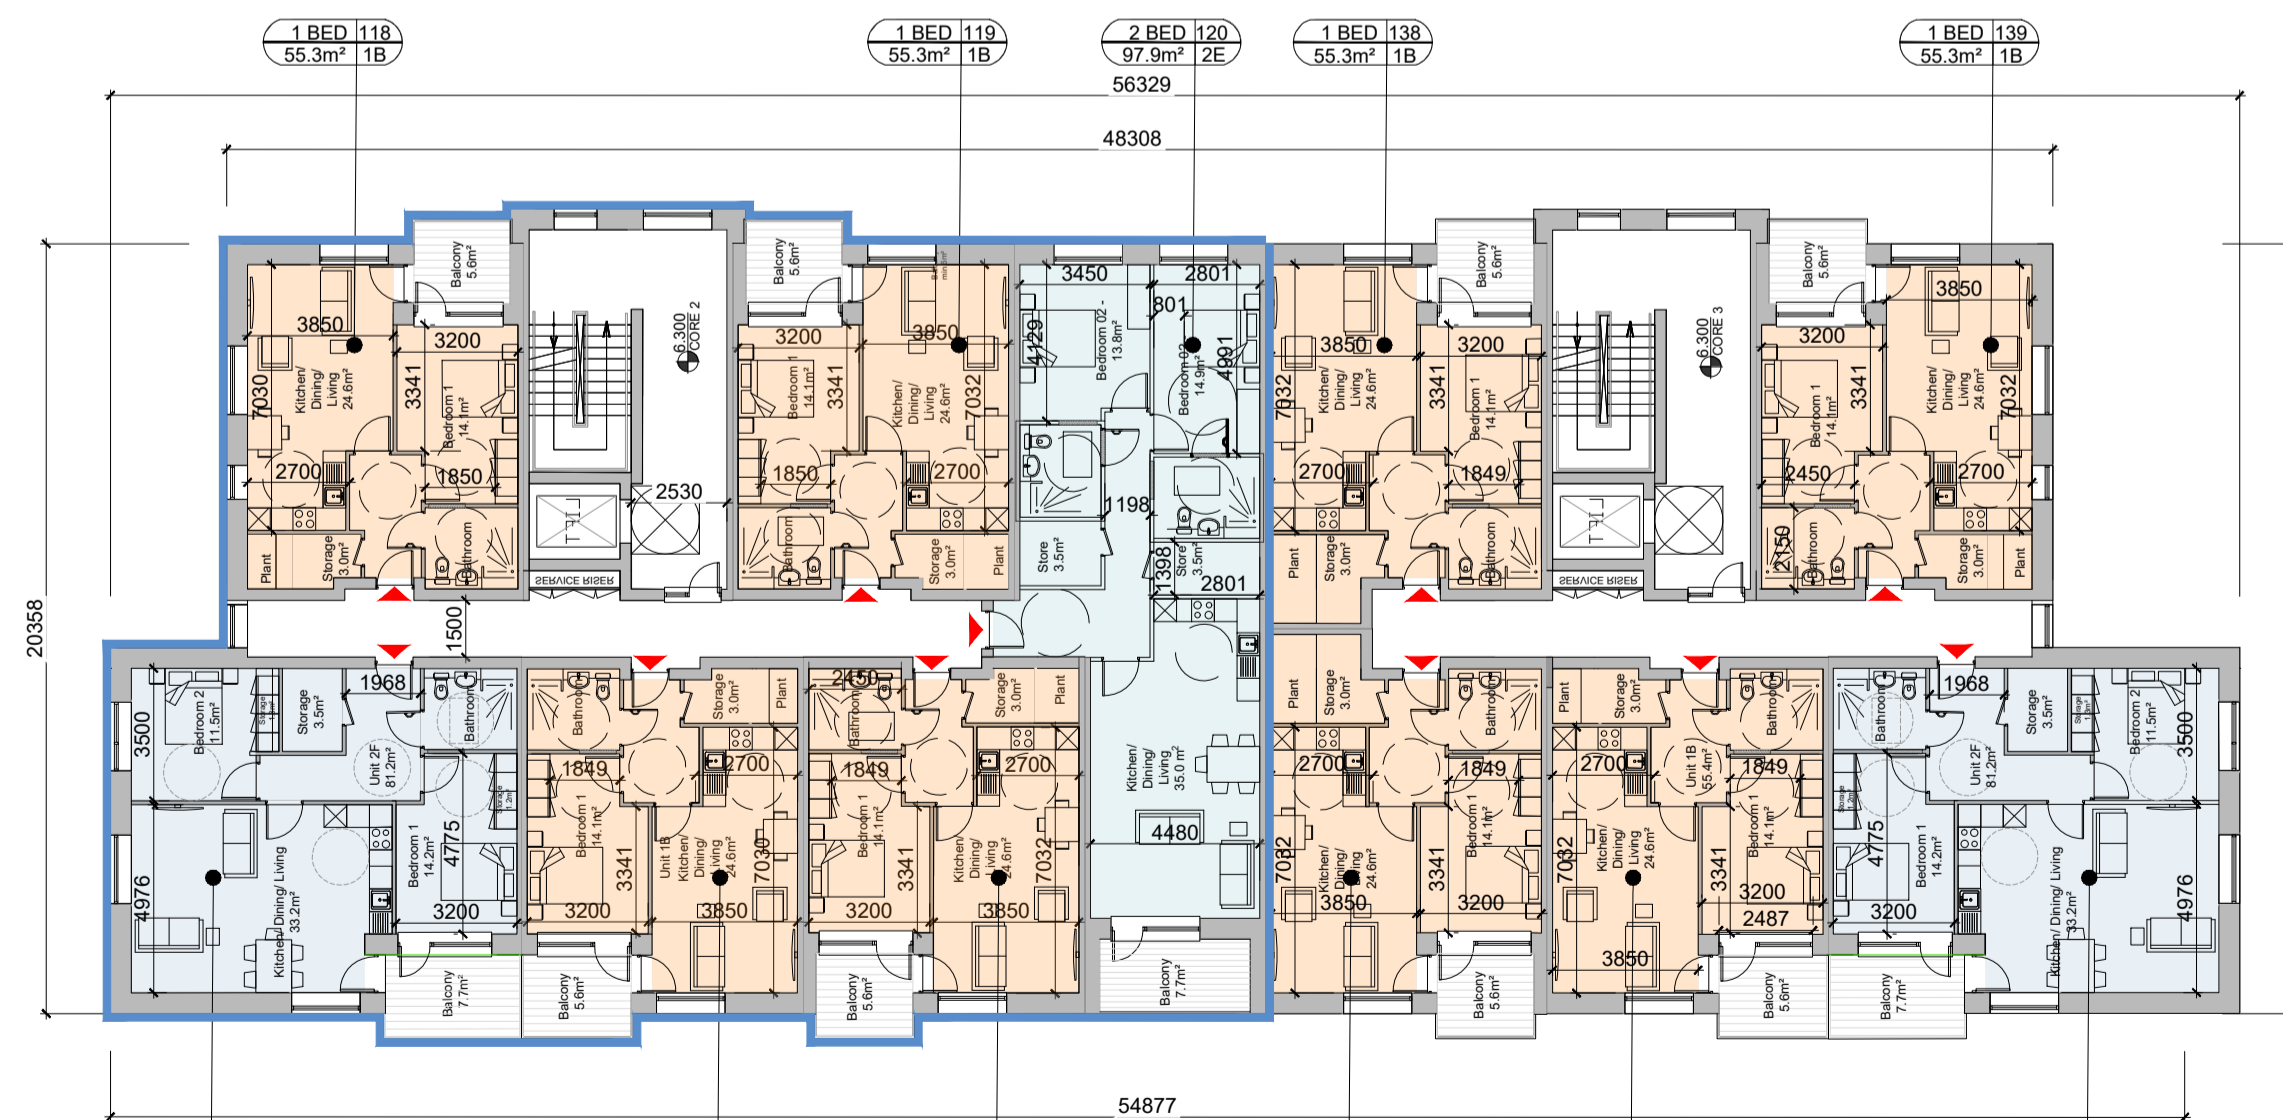


BLOCK B - FIRST FLOOR PLAN




BLOCK B - SECOND FLOOR PLAN

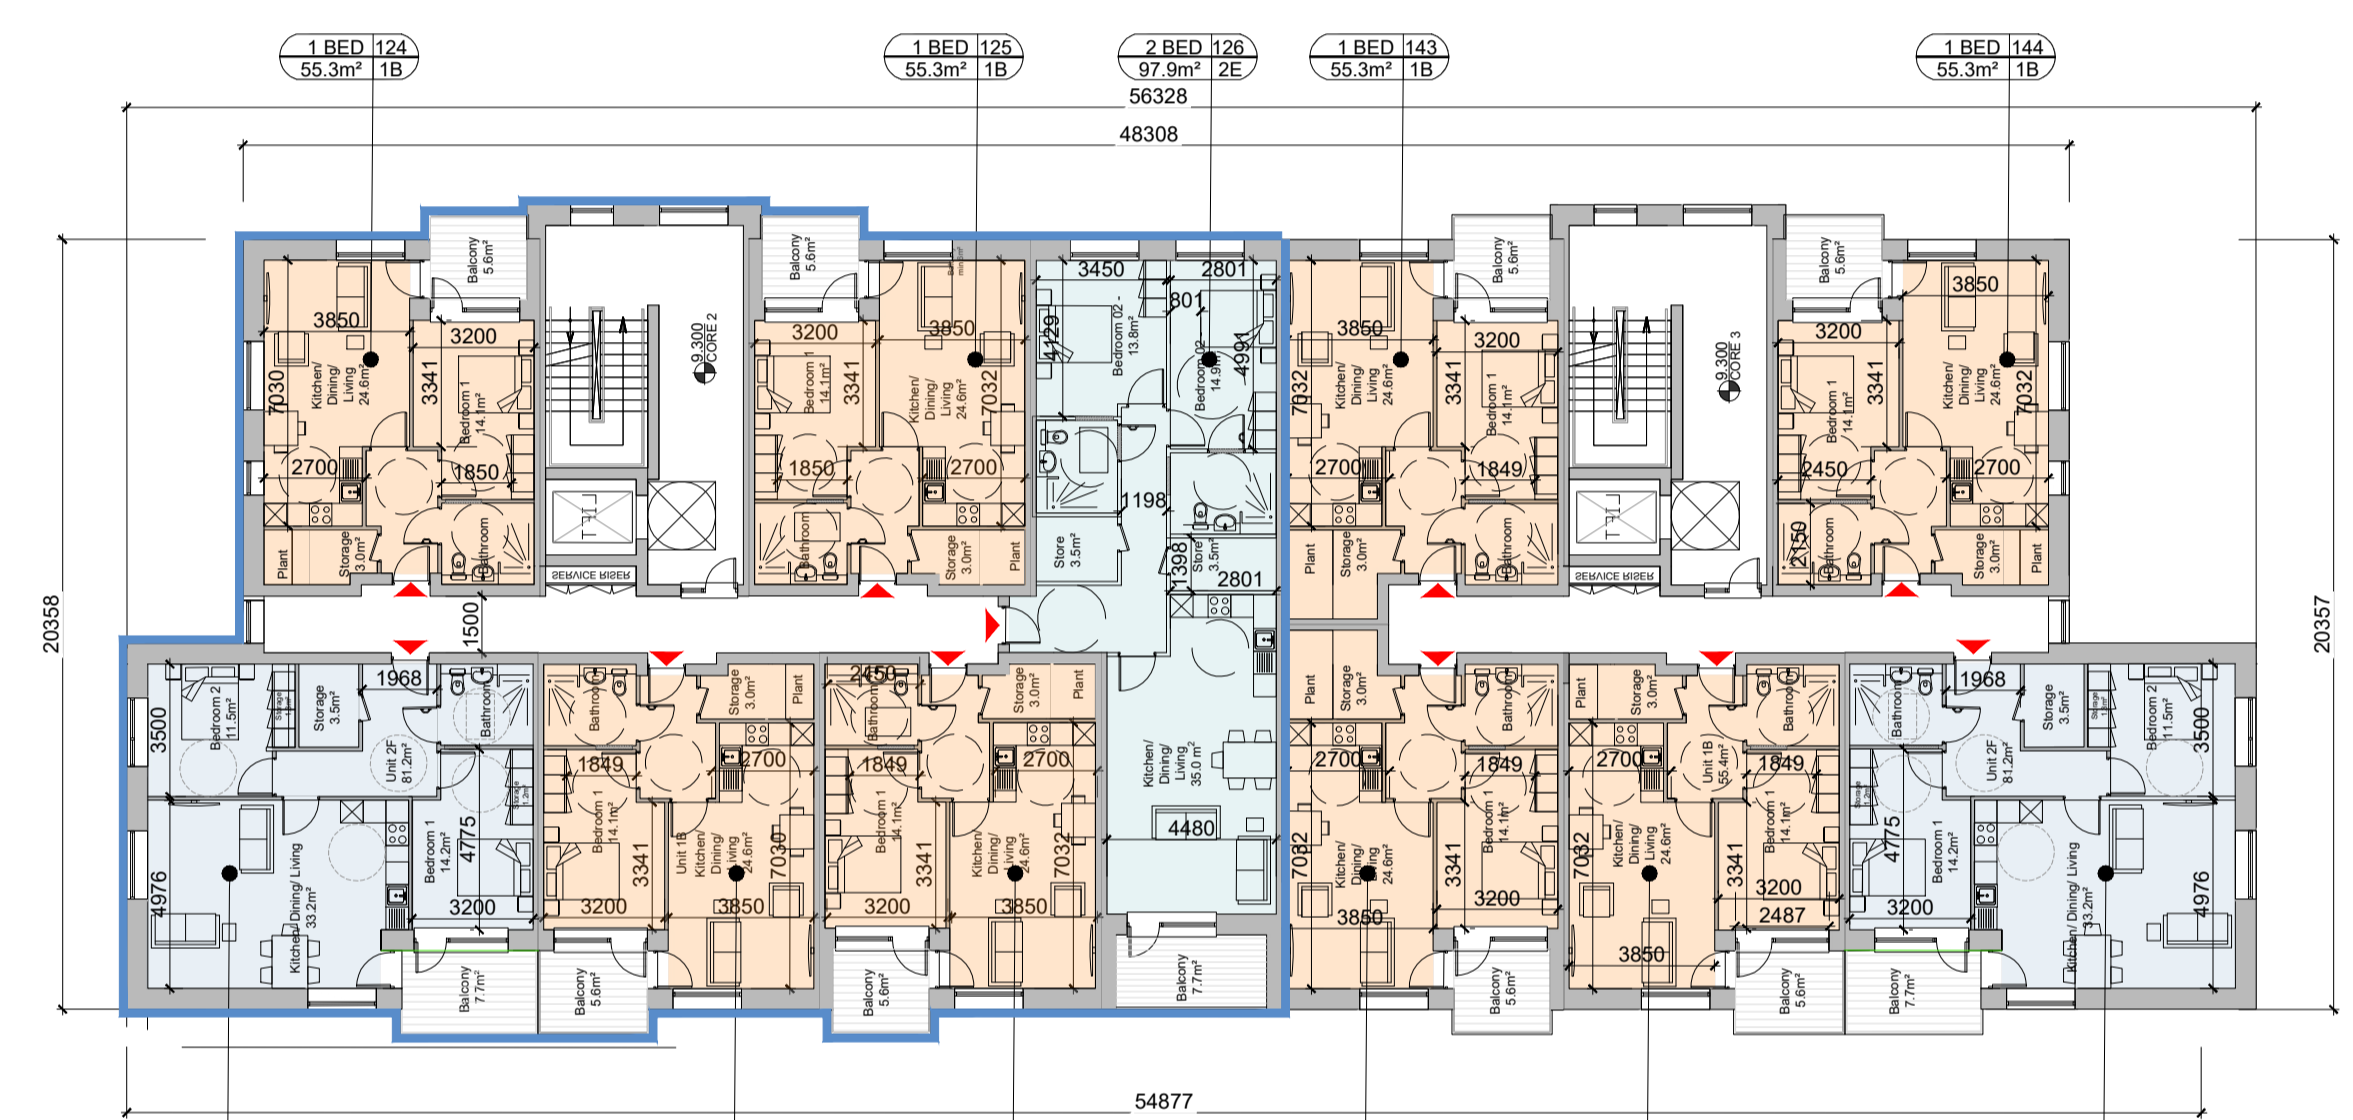


BLOCK B - THIRD FLOOR PLAN

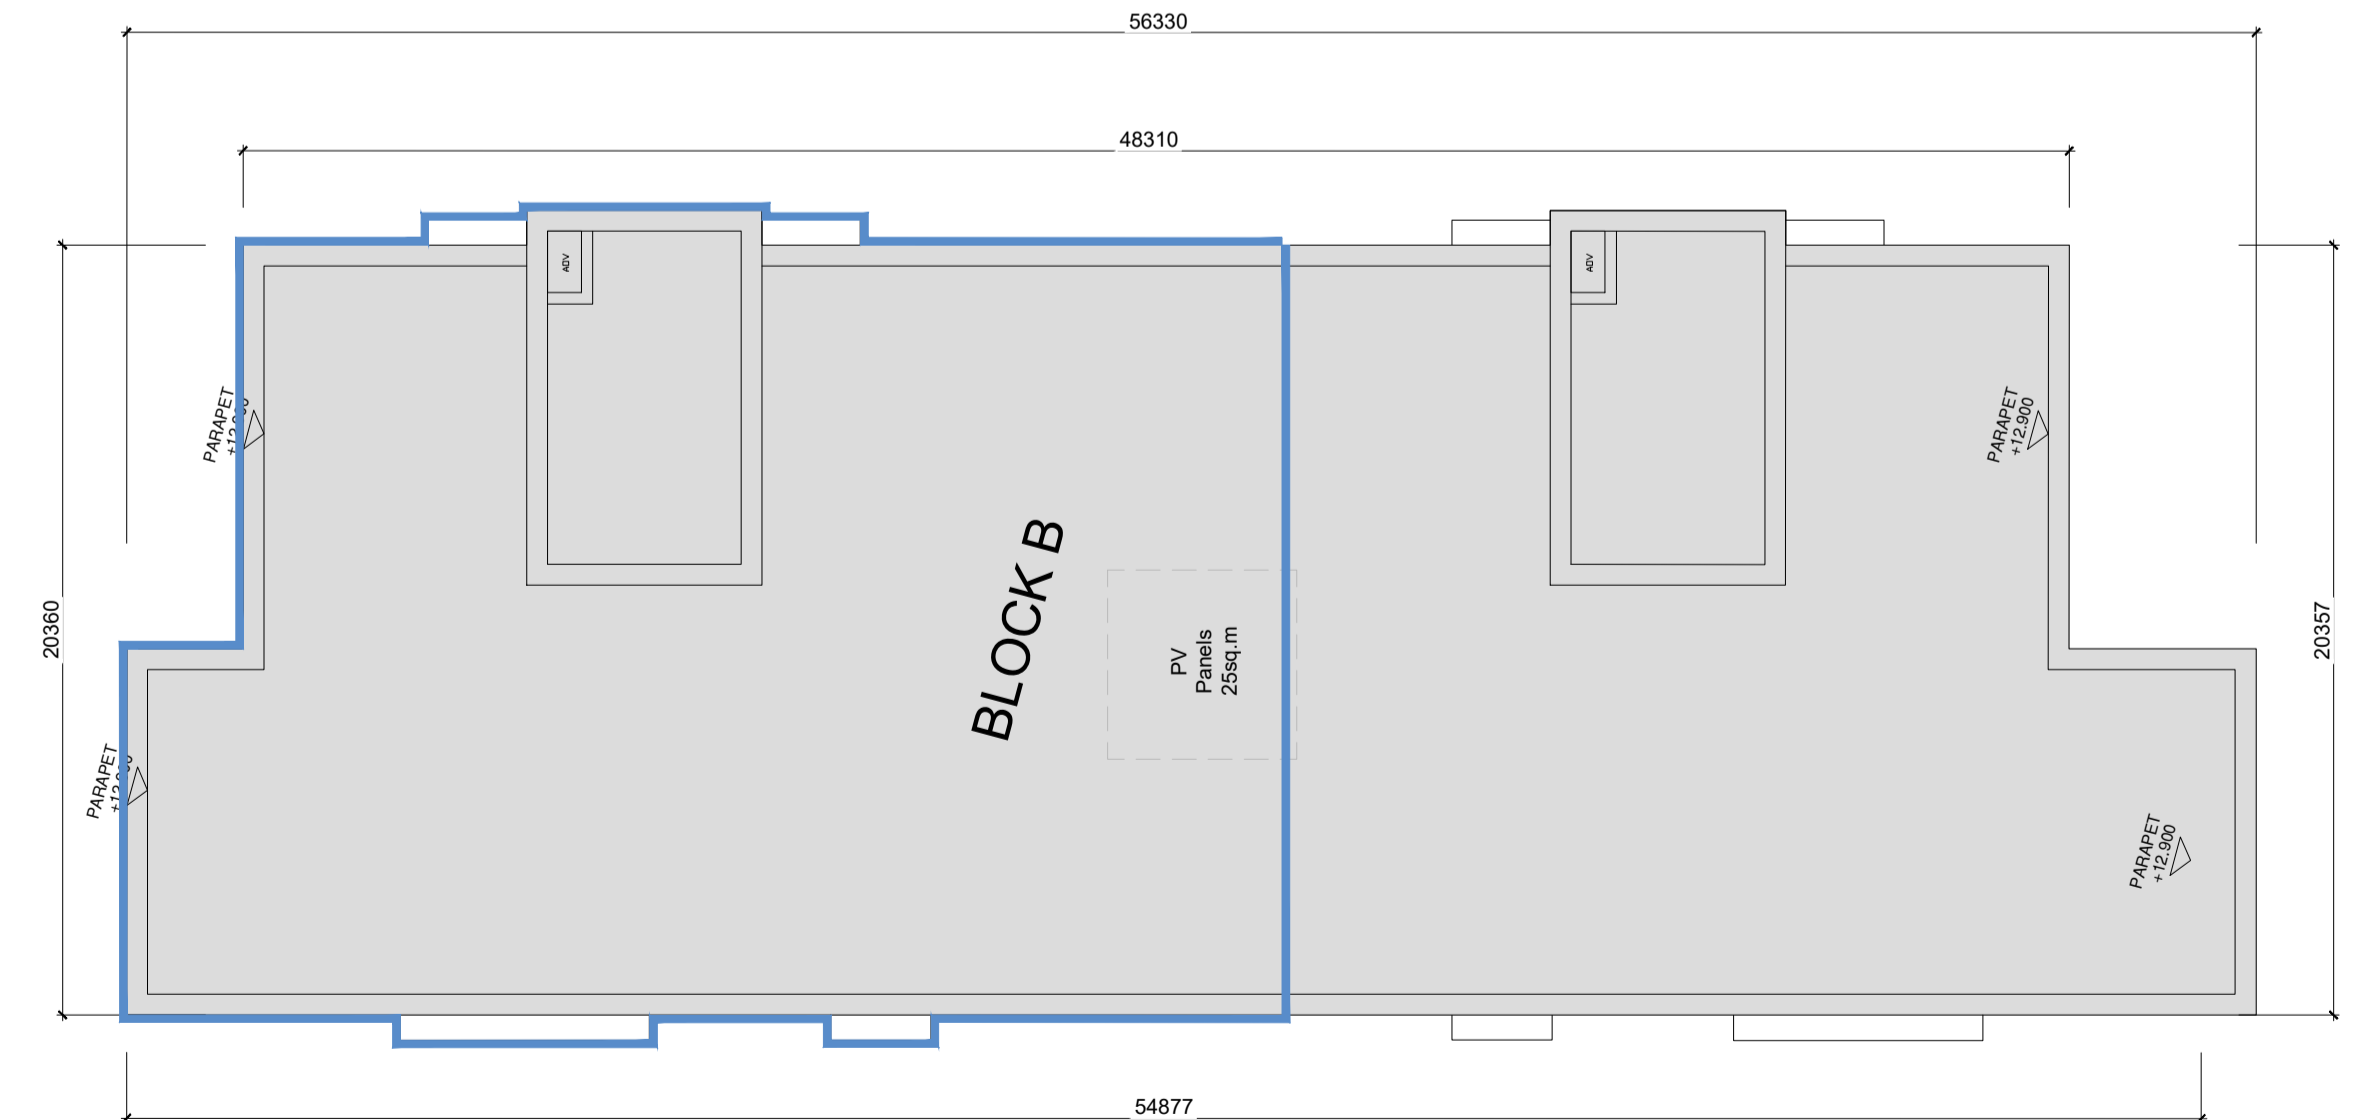

BLOCK B - ROOF PLAN

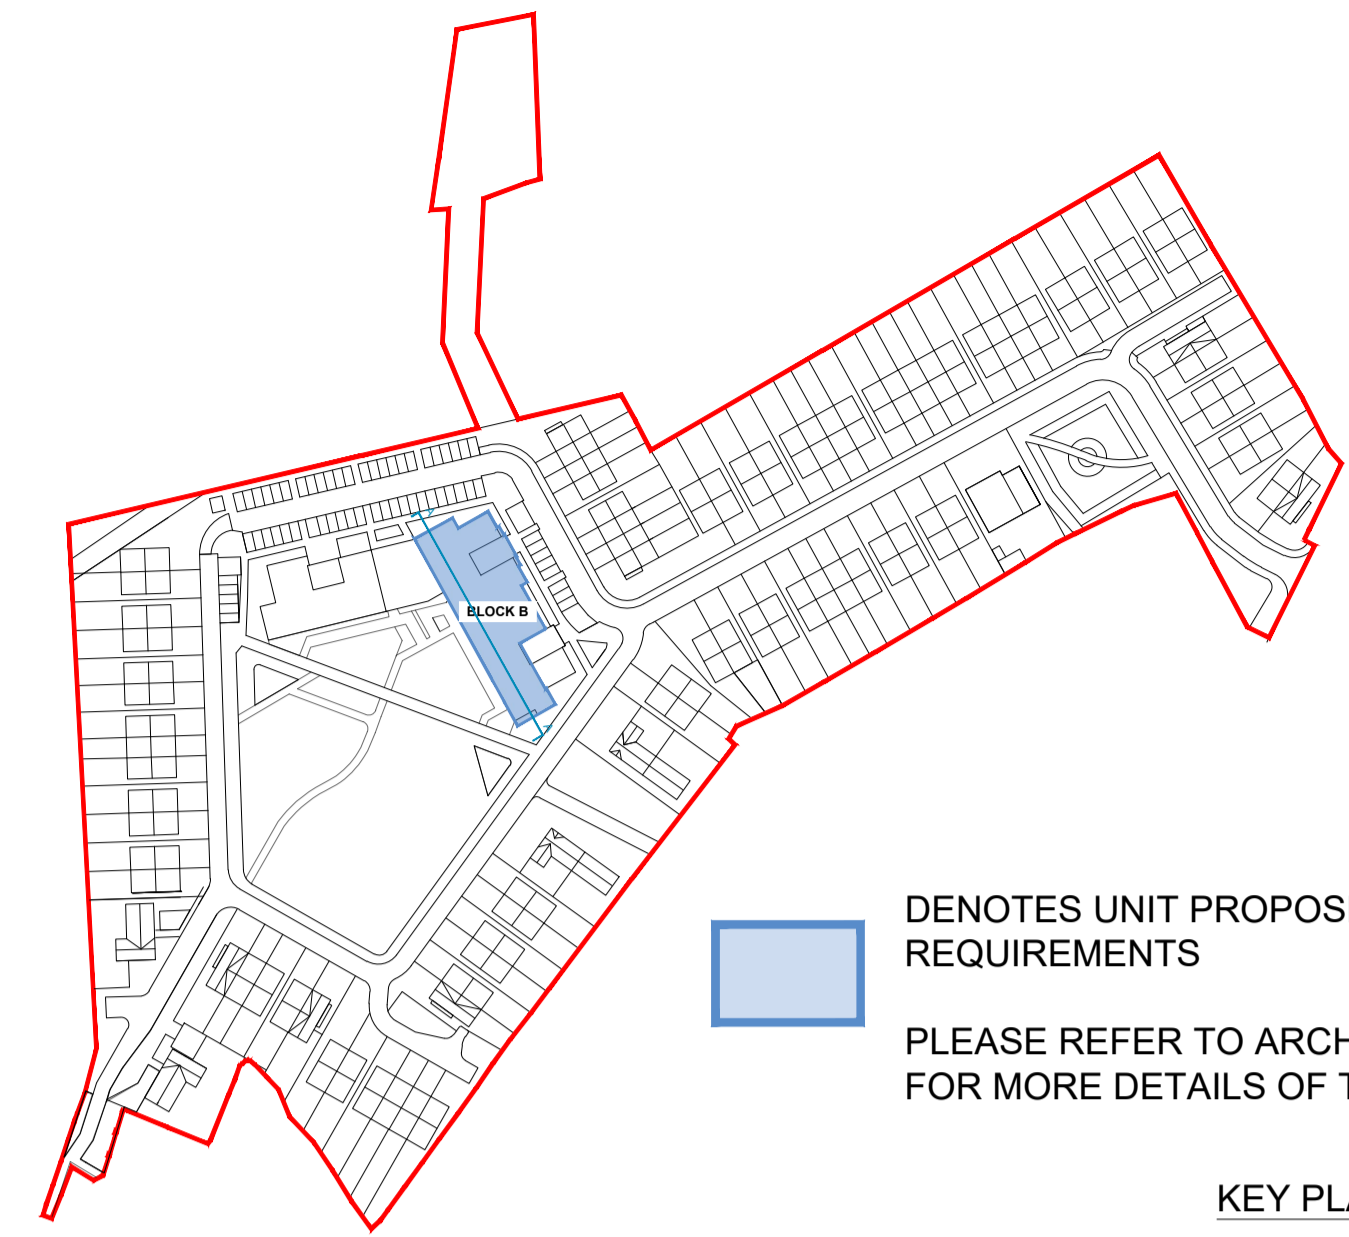


 DENOTES UNIT PROPOSED FOR PART V REQUIREMENTS
 PLEASE REFER TO ARCHITECTS DRAWINGS FOR MORE DETAILS OF THE UNIT

KEY PLAN - NTS 

NOTES:
 DO NOT SCALE FROM DRAWINGS. WORK TO FIGURED DIMENSIONS ONLY. ARCHITECT TO BE NOTIFIED OF ALL DISCREPANCIES.

ISSUED FOR FURTHER INFORMATION

REVISIONS			No.
DATE	DESCRIPTION		A
2024-07	UPDATED FOR FI SUBMISSION		A

 M'CORSSAN O'ROURKE MANNING ARCHITECTS	PROJECT TITLE:	Puttaghan Lands, Tullamore	DATE:	SEP 23	DRAWN BY:	SW/ES
	DRAWING TITLE:	Part V Drawings	SCALE:	1:200	REVISION	A
	JOB NO:	18037	DRAWING NO:	PL401		
	Albert Place West, Harcourt Lane, Dublin 2, Ireland Tel: 01-4788700 Fax: 01-4788711 E-Mail: enq@mcorm.com					