



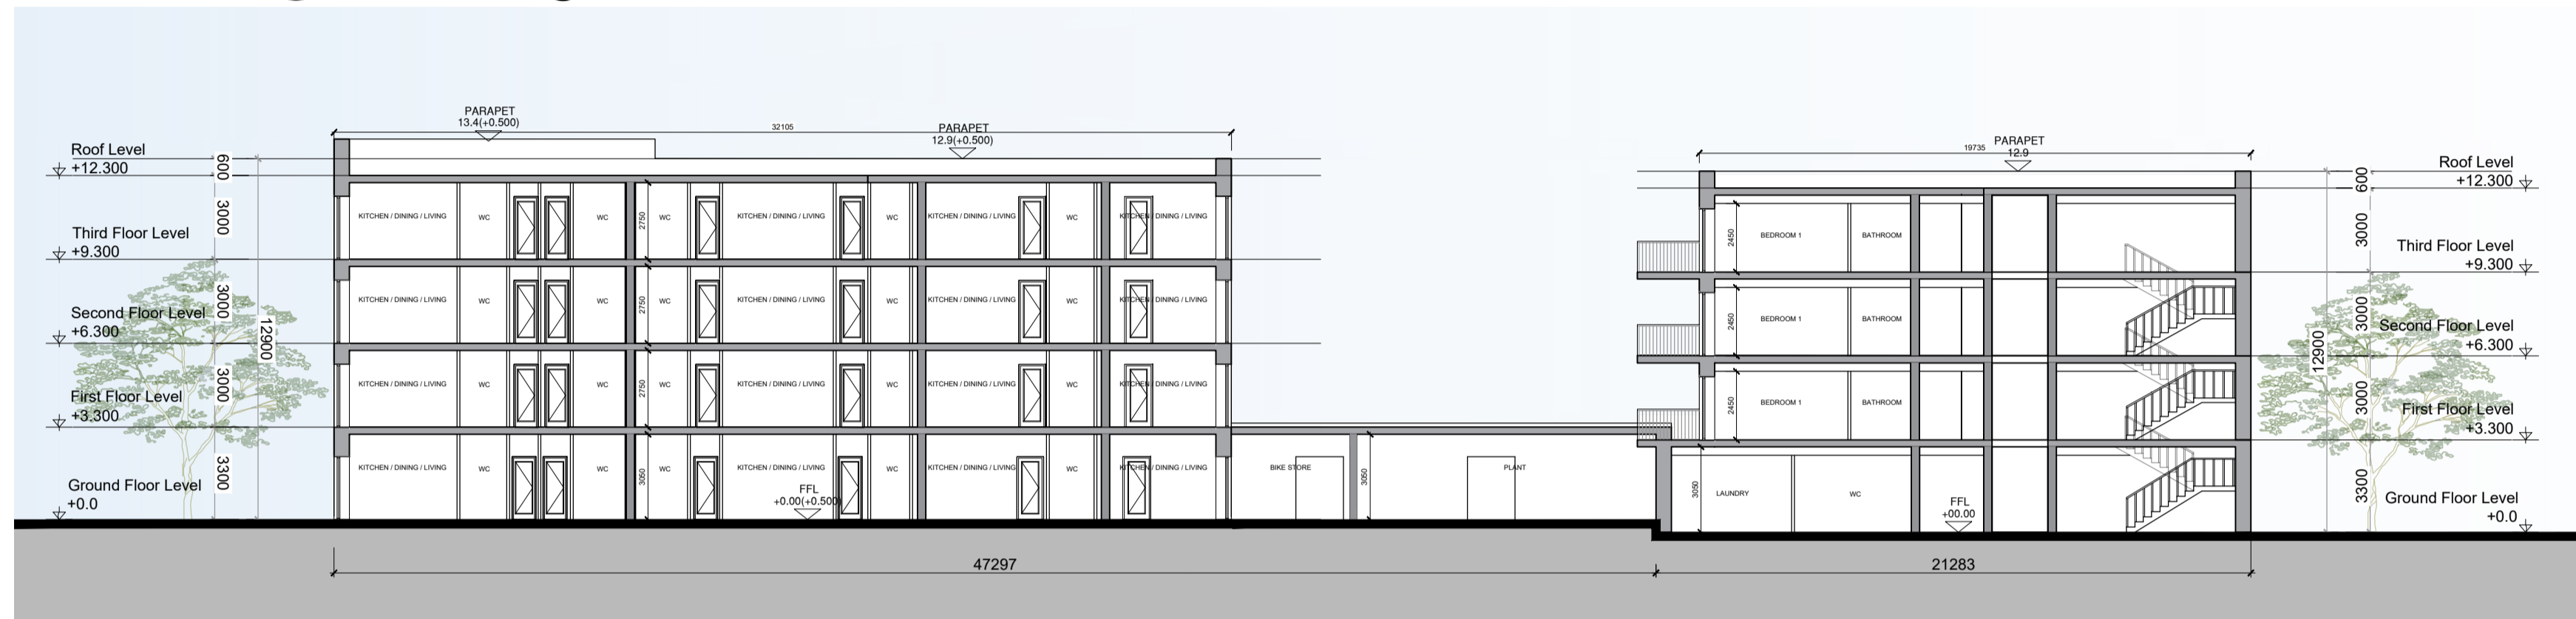

01 SECTION A:A  
SCALE 1:200 @ A1

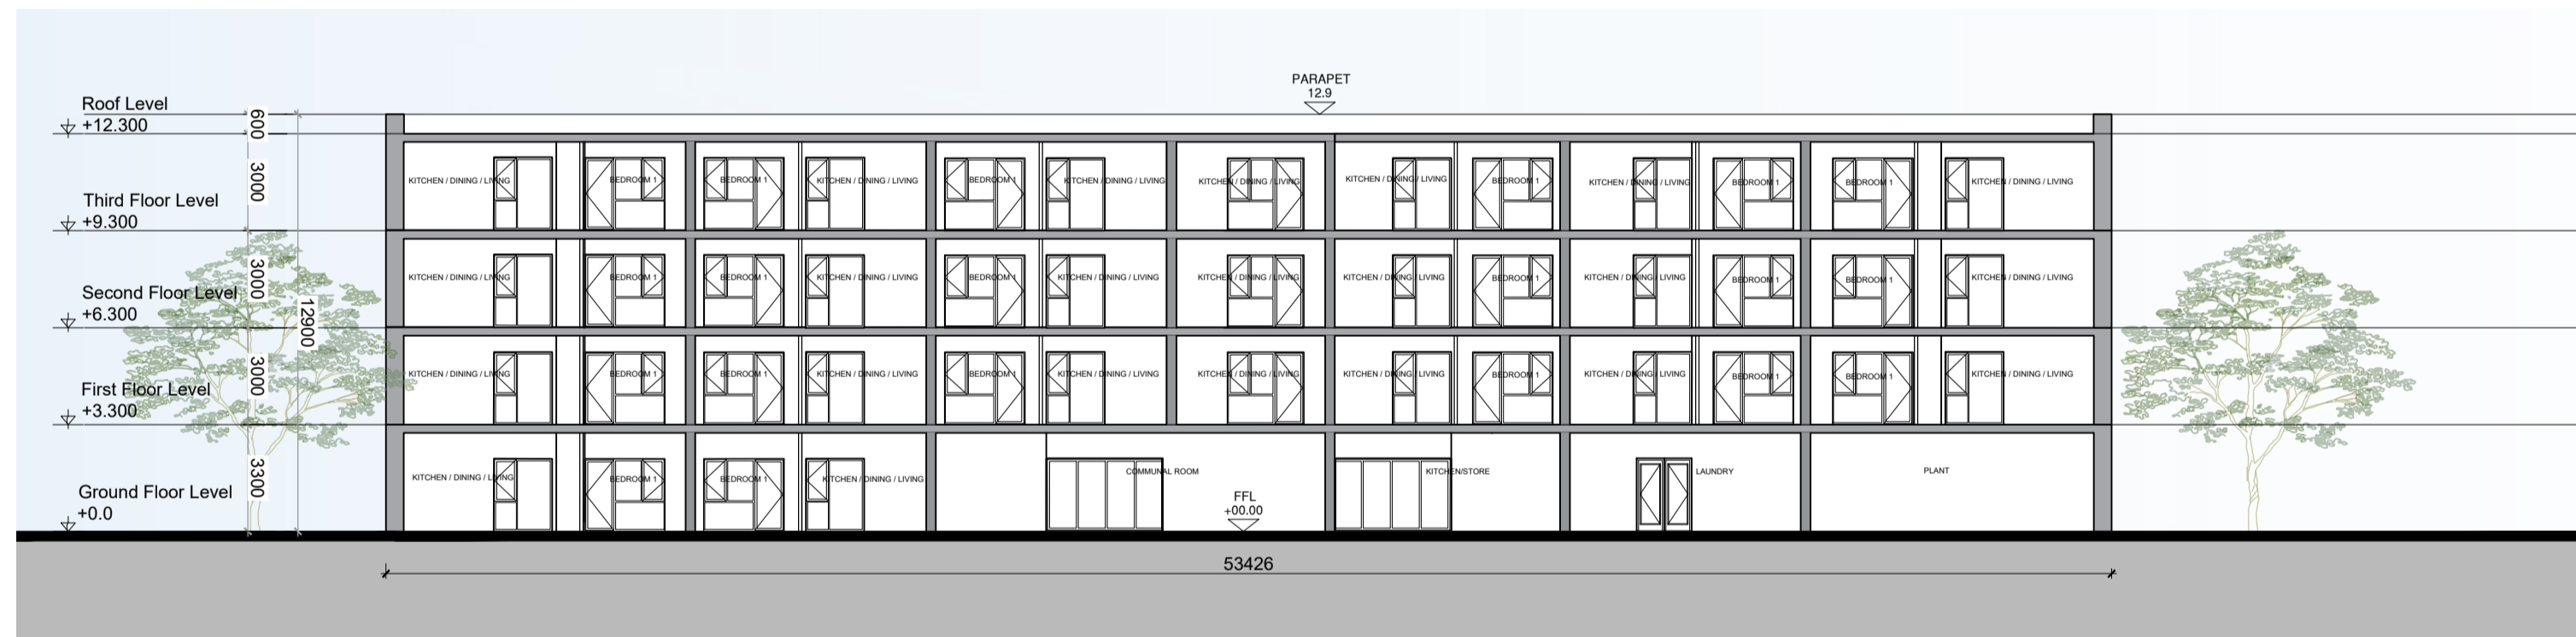

02 SECTION B:B  
SCALE 1:200 @ A1




03 SECTION C:C  
SCALE 1:200 @ A1



03 SECTION D:D  
SCALE 1:200 @ A1

NOTES ON FINISHES:

- ROOF: APARTMENT FLAT ROOF AREAS TO BE FINISHED WITH SELECTED SINGLE PLY MEMBRANE.
- WALLS: TO BE FINISHED IN SELECTED BRICKWORK IN TWO SELECTED COLORS, RENDER IN SELECTED COLOR AS INDICATED.
- WINDOWS/DOOR: ALL WINDOWS AND DOORS, FRAMES AND LEAVES, TO BE uPVC, TO APPROVED COLOUR.
- RAINWATER GOODS: TO BE uPVC / ALUMINIUM TO SPECIFICATION.
- BALCONIES: METAL FRAME AND HANDRAILS TO BE MILD STEEL GALVANISED AND PAINTED TO SELECTED COLOUR WITH SAFETY-RAILING BALUSTRADES.
- NOTE: FINISHES TO BE AGREED AT COMPLIANCE STAGE

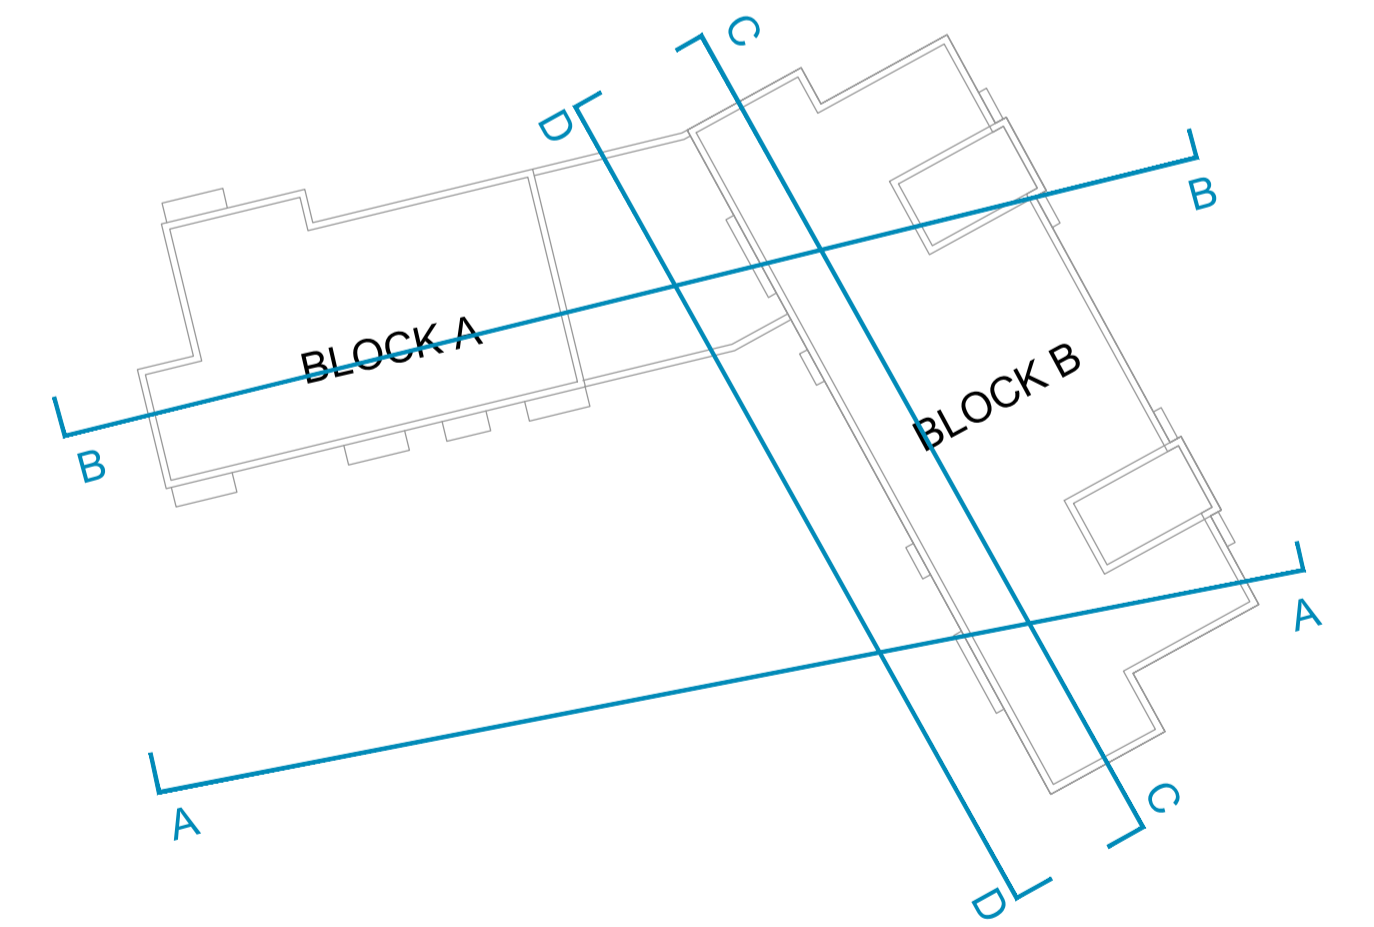

KEY PLAN  
N.T.S



NOTES:

DO NOT SCALE FROM DRAWINGS. WORK TO FIGURED DIMENSIONS ONLY. ARCHITECT TO BE NOTIFIED OF ALL DISCREPANCIES.

REVISIONS		
DATE	DESCRIPTION	No.

 M CROSSAN O'ROURKE MANNING ARCHITECTS	PROJECT TITLE: Puttaghan Lands, Tullamore	DATE: Apr 23	DRAWN BY: SW/ES
	DRAWING TITLE: Apartment Sections	SCALE: 1:200	REVISION:
	JOB NO: 18037	DRAWING NO: PL205	
	<small>1 Grantham Street, Dublin 8, D08 A4P9, Ireland Tel: 01-4788700 Fax: 01-4788711 E-Mail: mcm@mccorm.com</small>		