




01 SECTION B - B
SCALE 1:500 @ A0



02 SECTION B - B
SCALE 1:200 @ A0



03 SECTION B - B (cont)
SCALE 1:200 @ A0

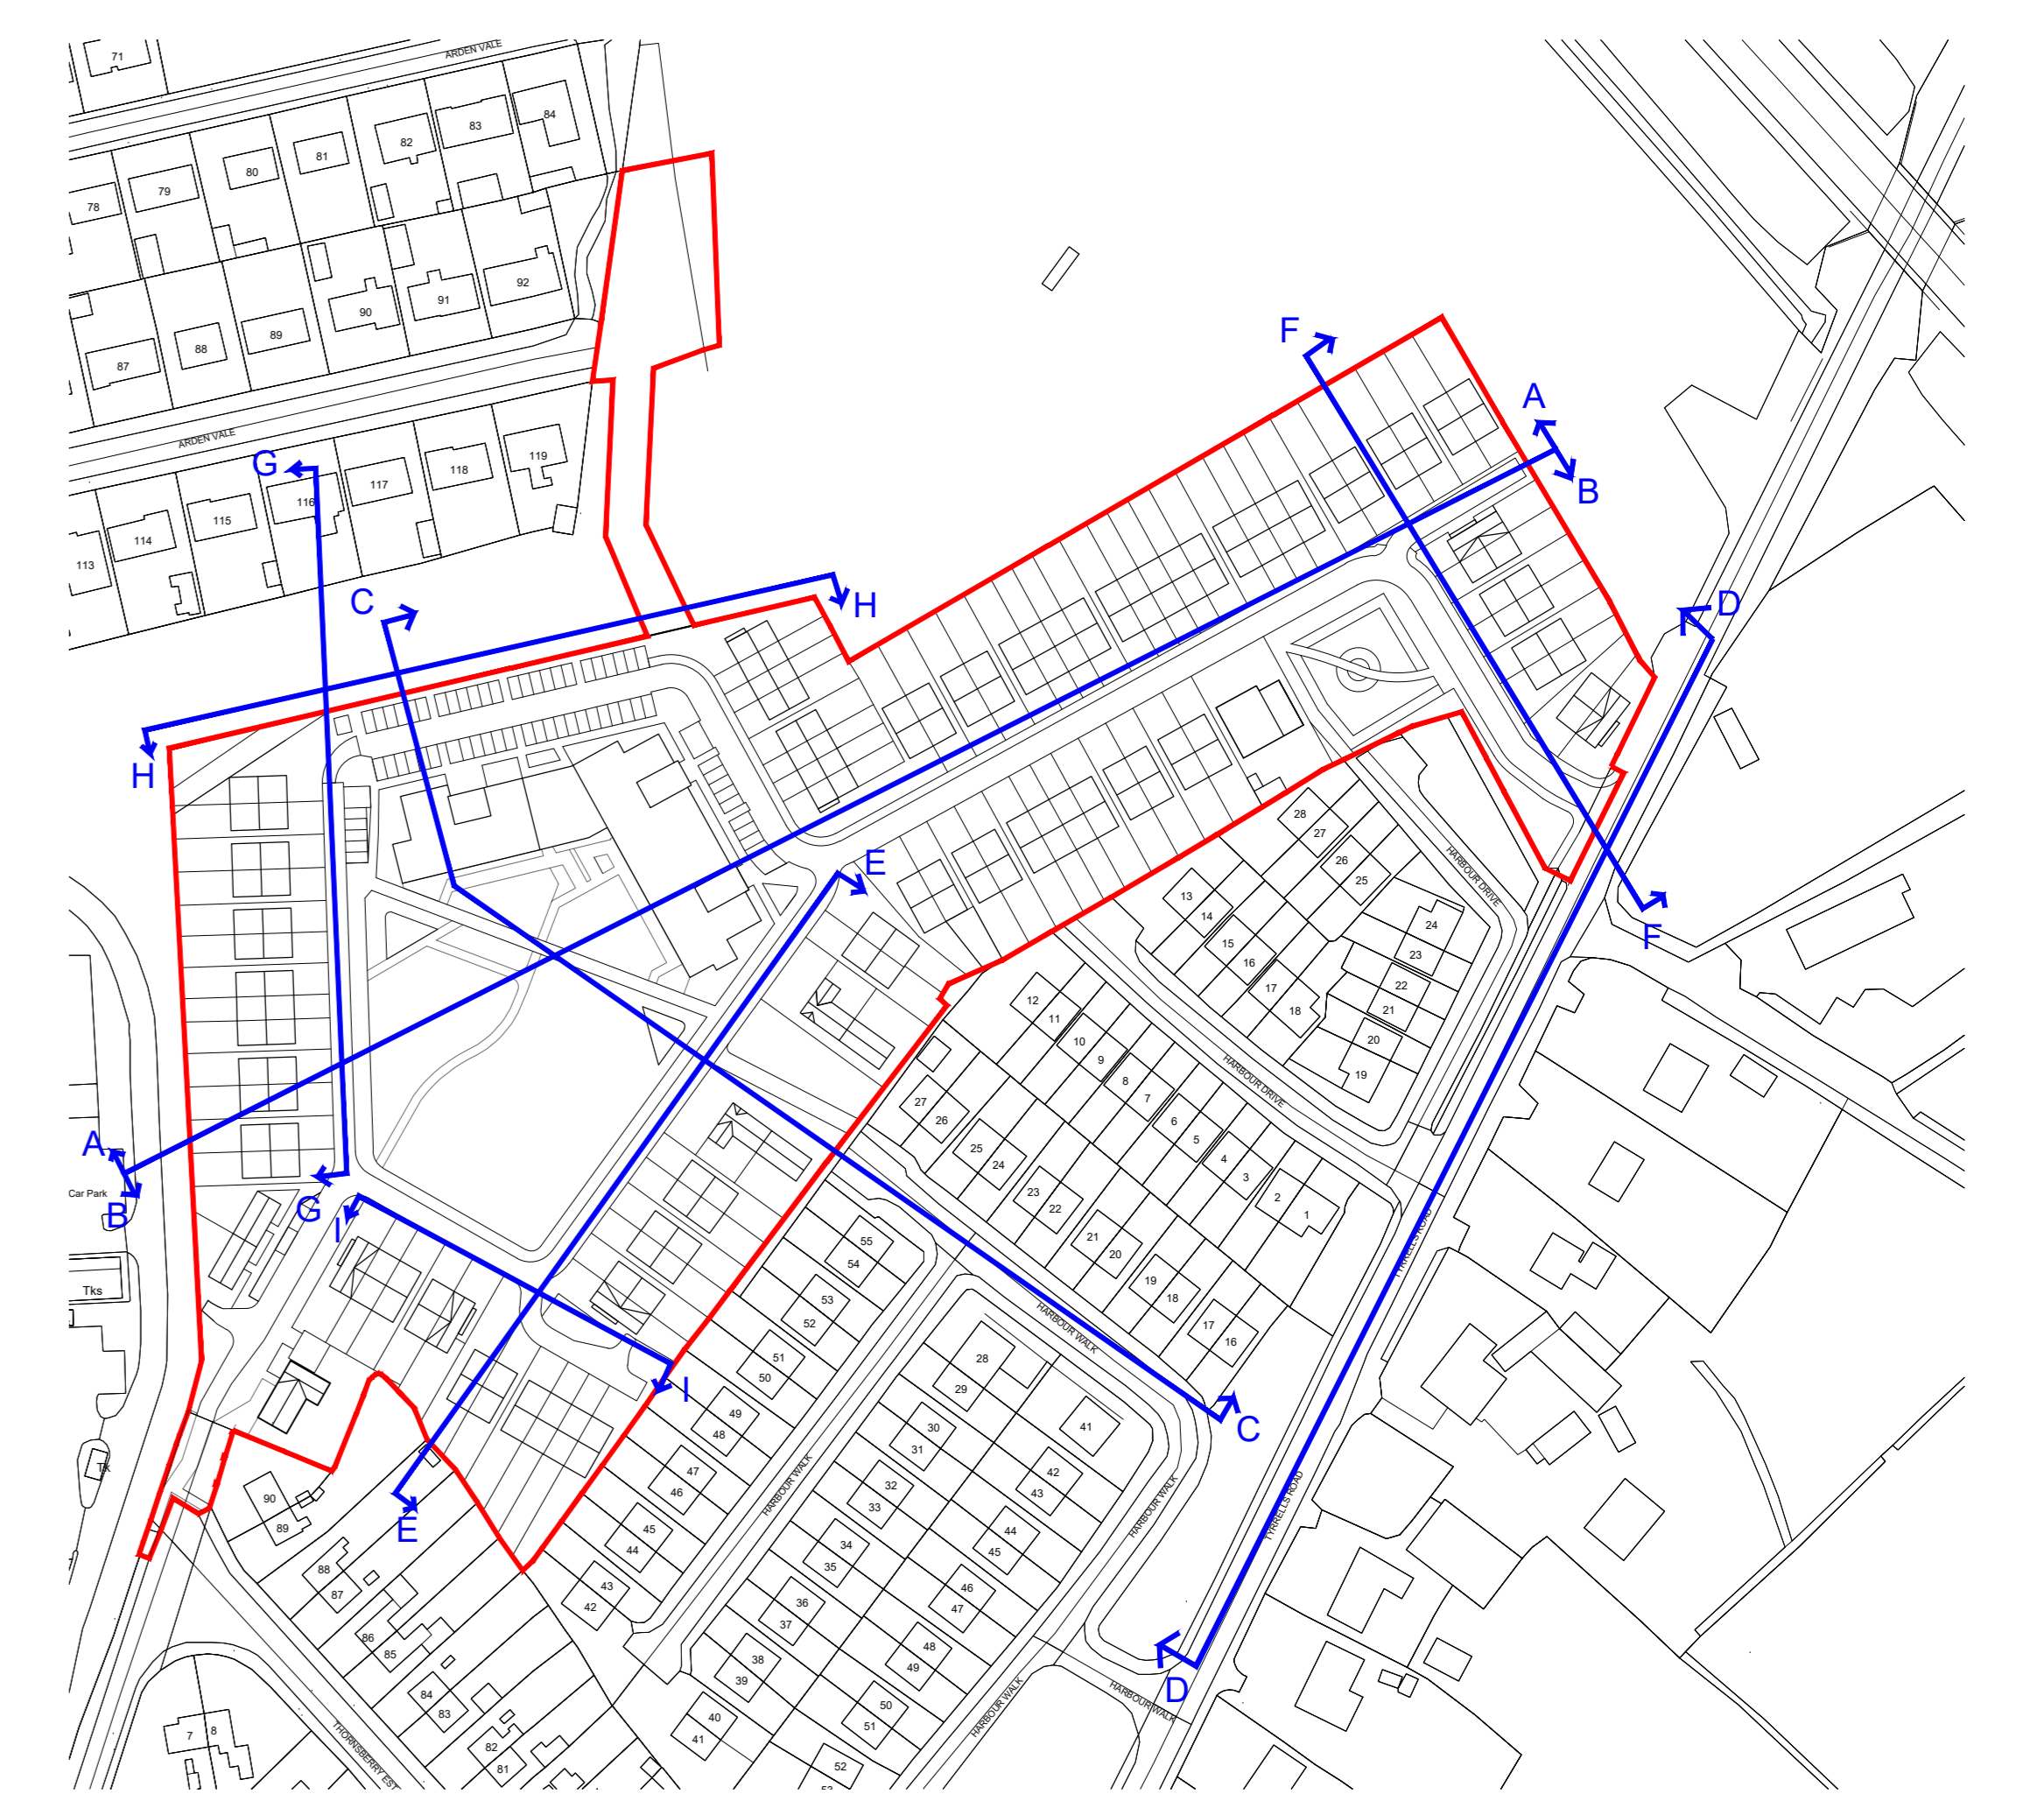

04 KEY PLAN
SCALE 1:1000 @ A0

NOTES:
DO NOT SCALE FROM DRAWINGS. WORK TO FIGURED DIMENSIONS ONLY. ARCHITECT TO BE NOTIFIED OF ALL DISCREPANCIES.

| REVISIONS | | |
|-----------|-------------|-----|
| DATE | DESCRIPTION | No. |
| | | |
| | | |
| | | |

| | | | |
|--|------------------------------------|-------------|----------|
| | PROJECT TITLE | DATE | DRAWN BY |
| | Puttaghan Lands, Tullamore | Apr 23 | SWES |
| | DRAWING TITLE | SCALE | REVISION |
| | Contiguous Elevations and Sections | 1:200 | |
| | SHEET NO. | DRAWING NO. | |
| | Sheet 2 of 4 | 18037 | PL51 |