




01 SECTION G - G
SCALE 1:200 @ A0



02 SECTION H - H
SCALE 1:200 @ A0



03 SECTION I - I
SCALE 1:200 @ A0

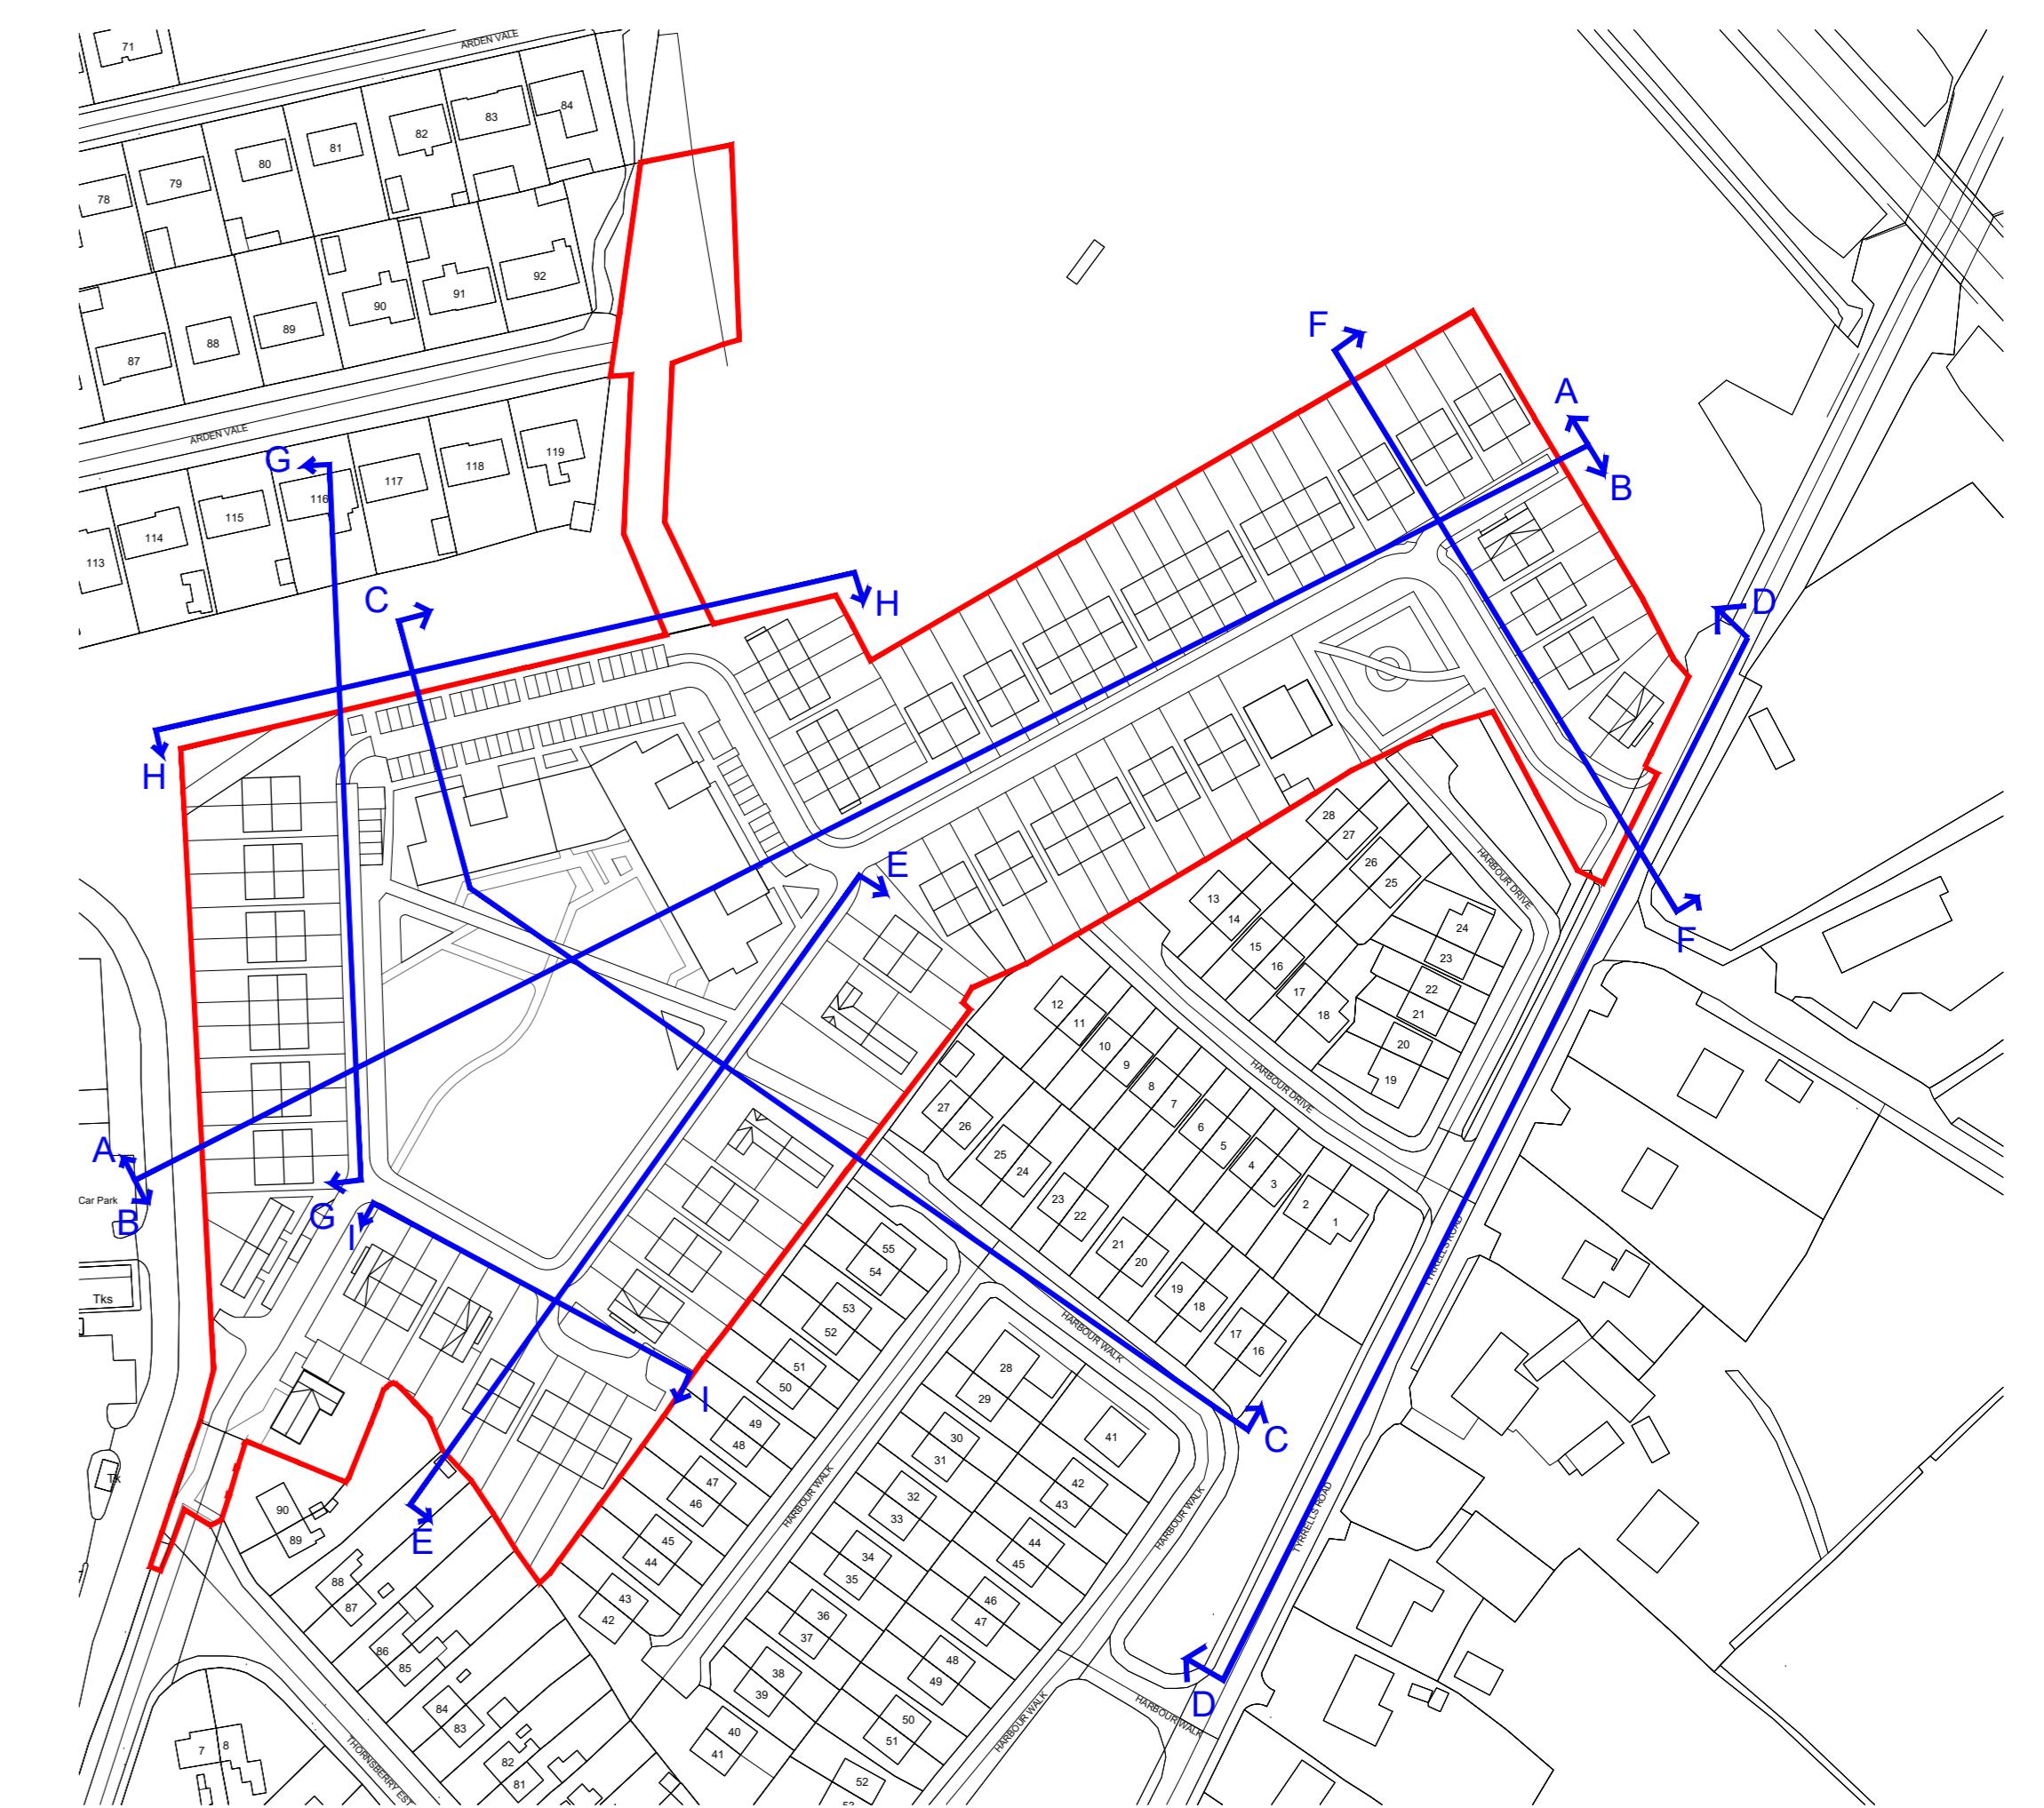

04 KEY PLAN
SCALE 1:1000 @ A0

NOTES:

DO NOT SCALE FROM DRAWINGS. WORK TO FIGURED DIMENSIONS ONLY. ARCHITECT TO BE NOTIFIED OF ALL DISCREPANCIES.

REVISIONS		
DATE	DESCRIPTION	No.

<p>MCRM MCP CHOSMAN CHOUHINE MANNING ARCHITECTS</p>	<p>PROJECT TITLE Puttaghan Lands, Tullamore</p>	<p>DATE Apr 23</p>	<p>DRAWN BY SWIES</p>
	<p>DRAWING TITLE Contiguous Elevations and Sections</p>	<p>SCALE 1:200</p>	<p>CHECKED BY </p>
	<p>SHEET NO. 18037</p>	<p>SHEET TOTAL PL53</p>	<p>DRAWING NO. </p>
	<p>1 Quinlan Street, Dublin 9, D08 A8D7 Ireland Tel: 01 4536200 Fax: 01 4536211 E: info_mcrm@icm.com</p>		