




01 SECTION A - A
SCALE 1:500 @ A0



02 SECTION A - A
SCALE 1:200 @ A0



03 SECTION A - A (cont)
SCALE 1:200 @ A0

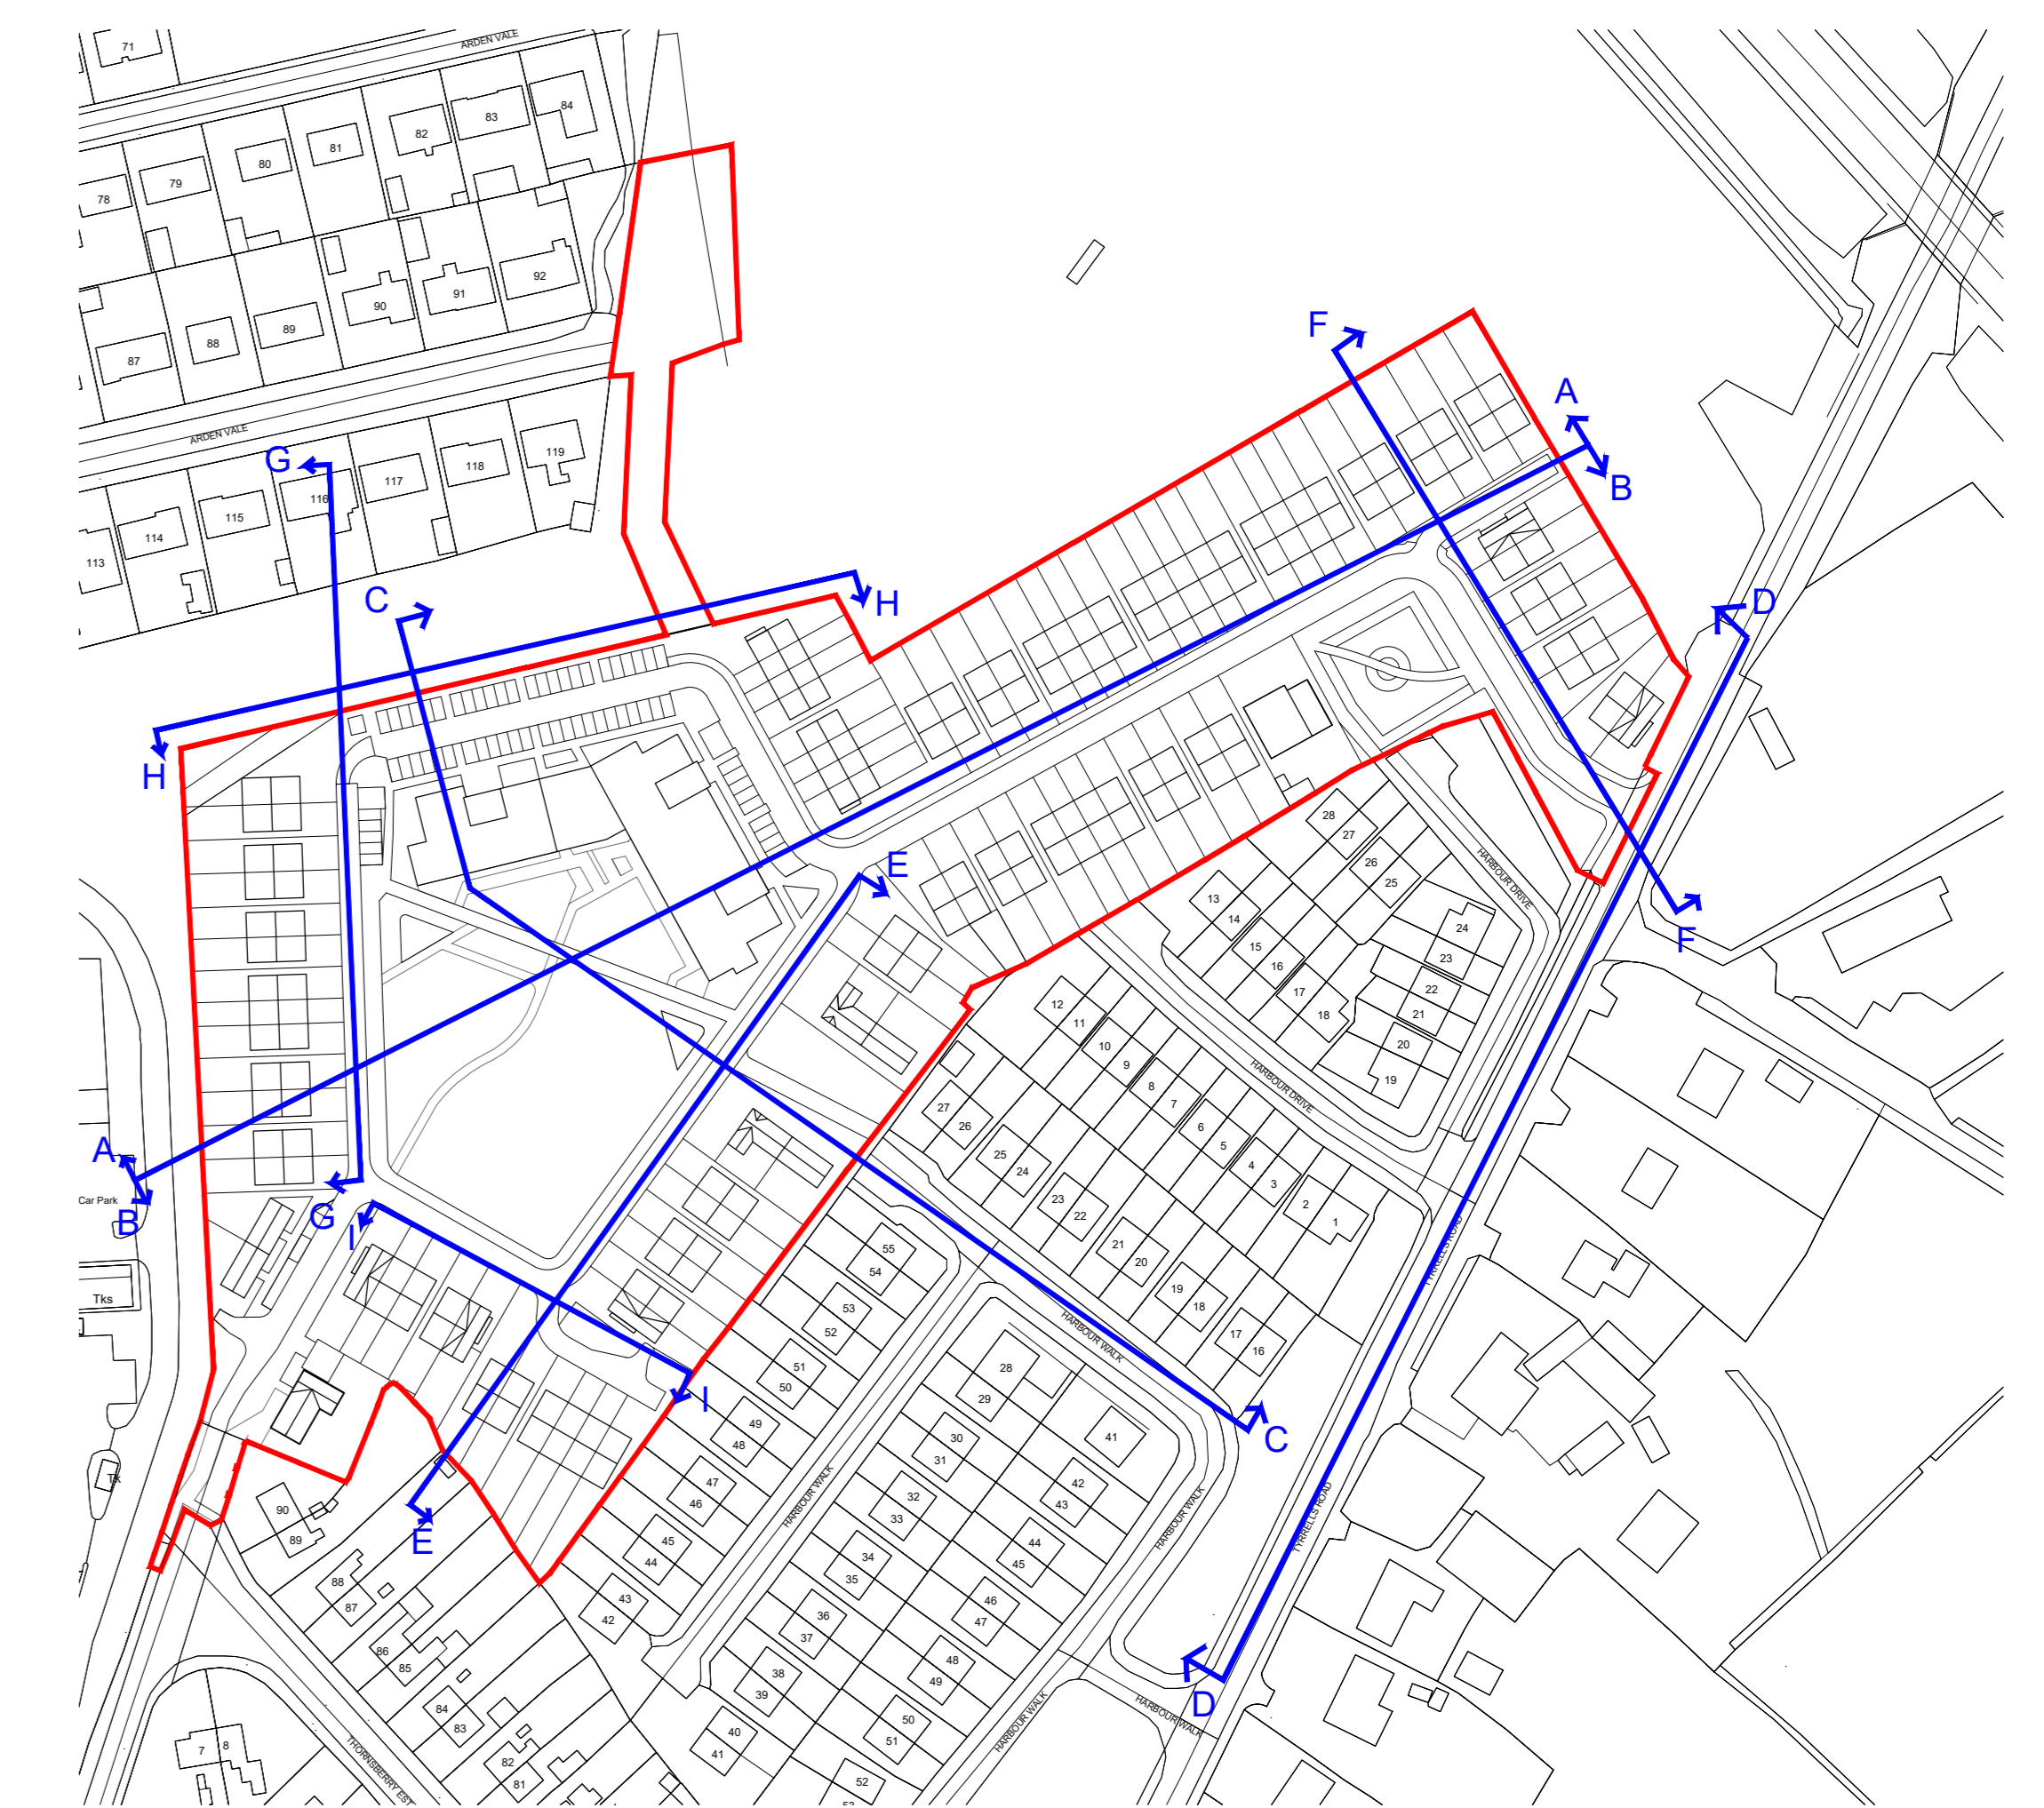

04 KEY PLAN
SCALE 1:1000 @ A0

NOTES:

DO NOT SCALE FROM DRAWINGS. WORK TO FIGURED DIMENSIONS ONLY. ARCHITECT TO BE NOTIFIED OF ALL DISCREPANCIES.

REVISIONS		
DATE	DESCRIPTION	No.

	PROJECT TITLE	DATE	DRAWN BY
	Puttaghan Lands, Tullamore	Apr 23	SWES
	DRAWING TITLE	SCALE	REVISION
	Contiguous Elevations and Sections	1:200	
	SHEET NO.	DRAWING NO.	
	18037	PL50	