




STREET 01

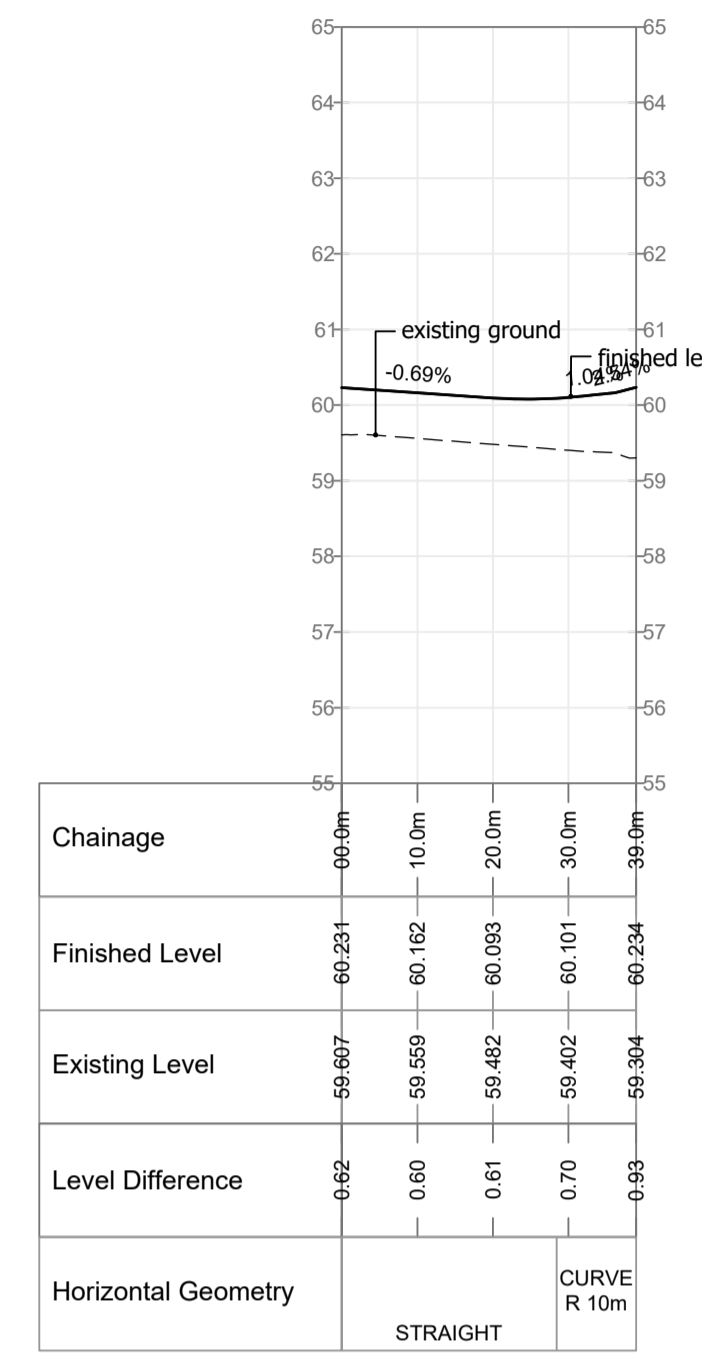


HOMEZONE 01

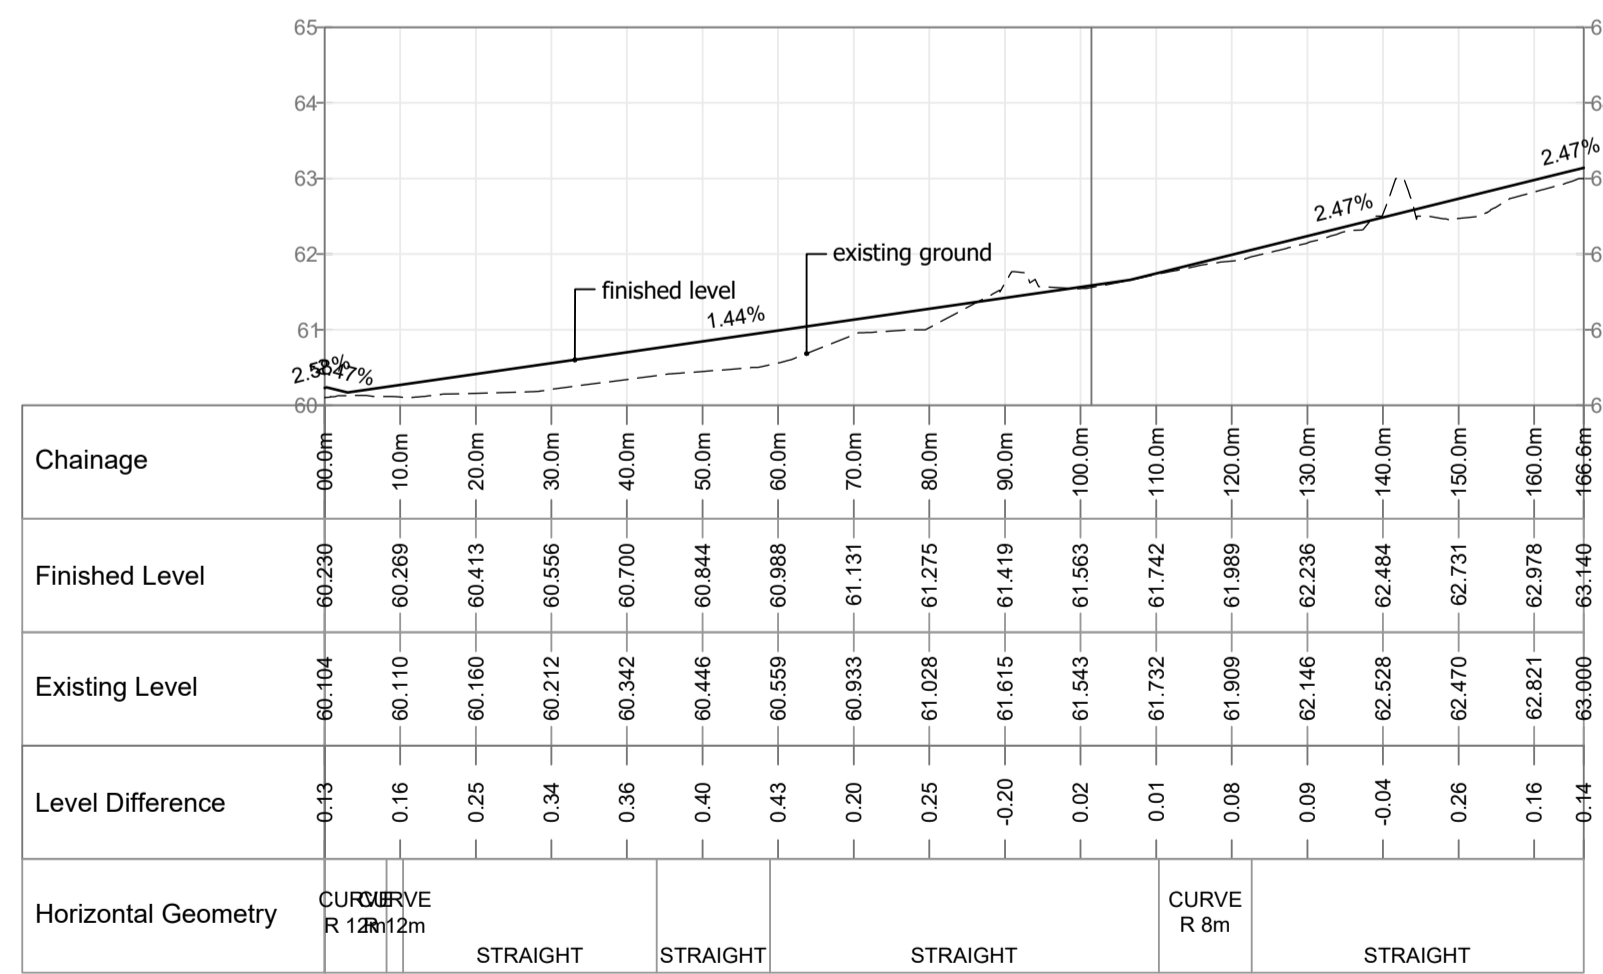

HOMEZONE 02

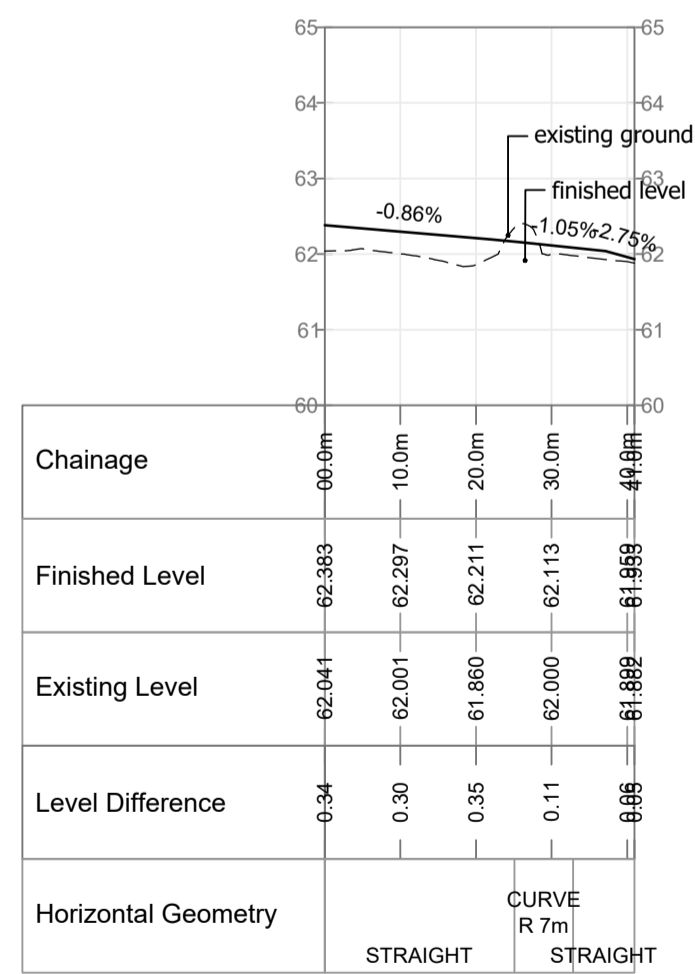

HOMEZONE 03

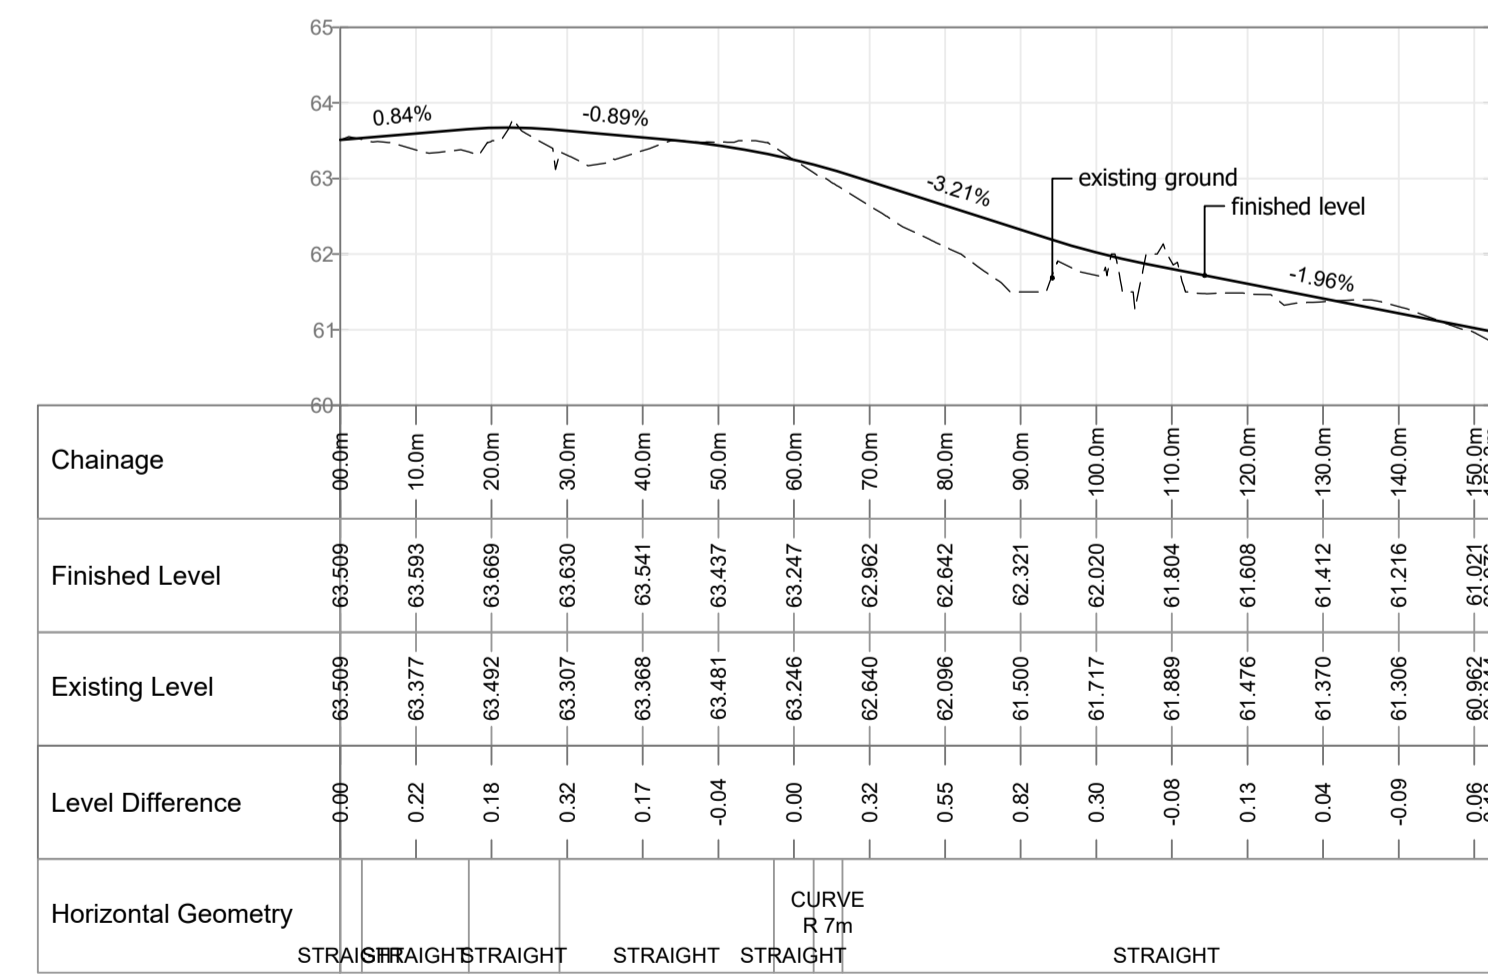

HOMEZONE 04

OS mapping reproduced under licence.
This drawing is not to be reproduced without the written permission of Kilgallen & Partners. Copyright.

REV	DATE	BY	DETAILS
PL2	05/04/23	SC	Issued for LRD application
AU1	09/01/23	SC	Issued for Stage 1/2 Road Safety Audit
PL1	10/10/22	SC	Issued for pre-planning consultation
PR1	03/05/22	SC	Issued for discussion

STATUS
FOR PLANNING APPLICATION PURPOSES ONLY. NOT TO BE USED FOR ANY OTHER PURPOSE.

CLIENT
JOHN FLANAGAN DEVELOPMENTS

PROJECT
PUTTAGHAN LANDS, TULLAMORE

TITLE
ROADS AND STREETS - LONGITUDINAL SECTIONS

PROJECT
PUTTAGHAN LANDS, TULLAMORE

TITLE
ROADS AND STREETS - LONGITUDINAL SECTIONS

KILGALLEN & PARTNERS
CONSULTING ENGINEERS
E-mail: info@kilgallen.ie, Web: www.kilgallen.ie

KYLEPROBE
WELL ROAD
PORTLAOISE
T +353 56 866 2860

DANVILLE BUSINESS PARK
KILKENNY
+353 56 777 01090

DRN:	DRAWING NO.:	REV.:
SC	22009-C-DR-102	PL2
CHKD:	SCALE:	DATE:
PB	1:1000H, 1:100V @ A1	03/05/2022