




DETAIL R2
Tactile Paving at Uncontrolled Pedestrian Crossing Points
(Not to Scale)

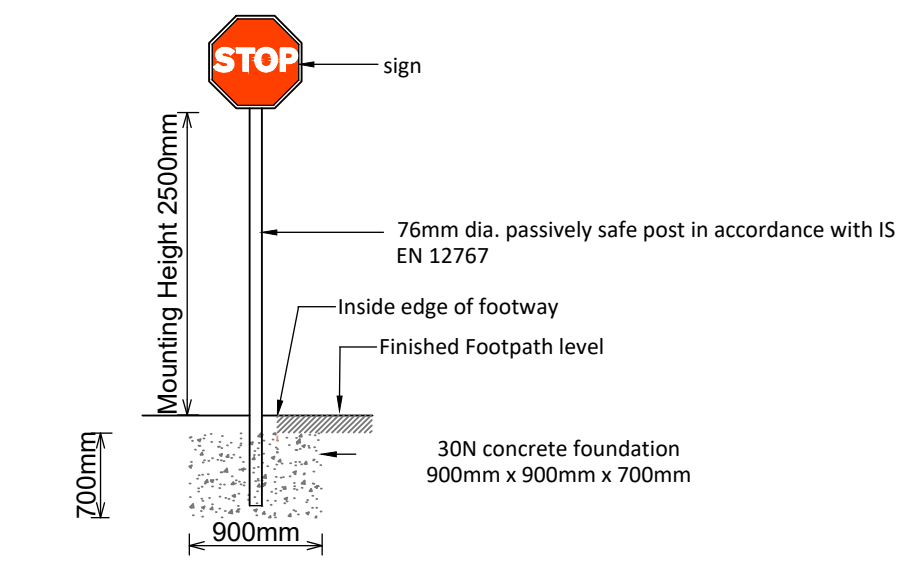


DETAIL R3
Sign and Post Foundation
(Not to Scale)

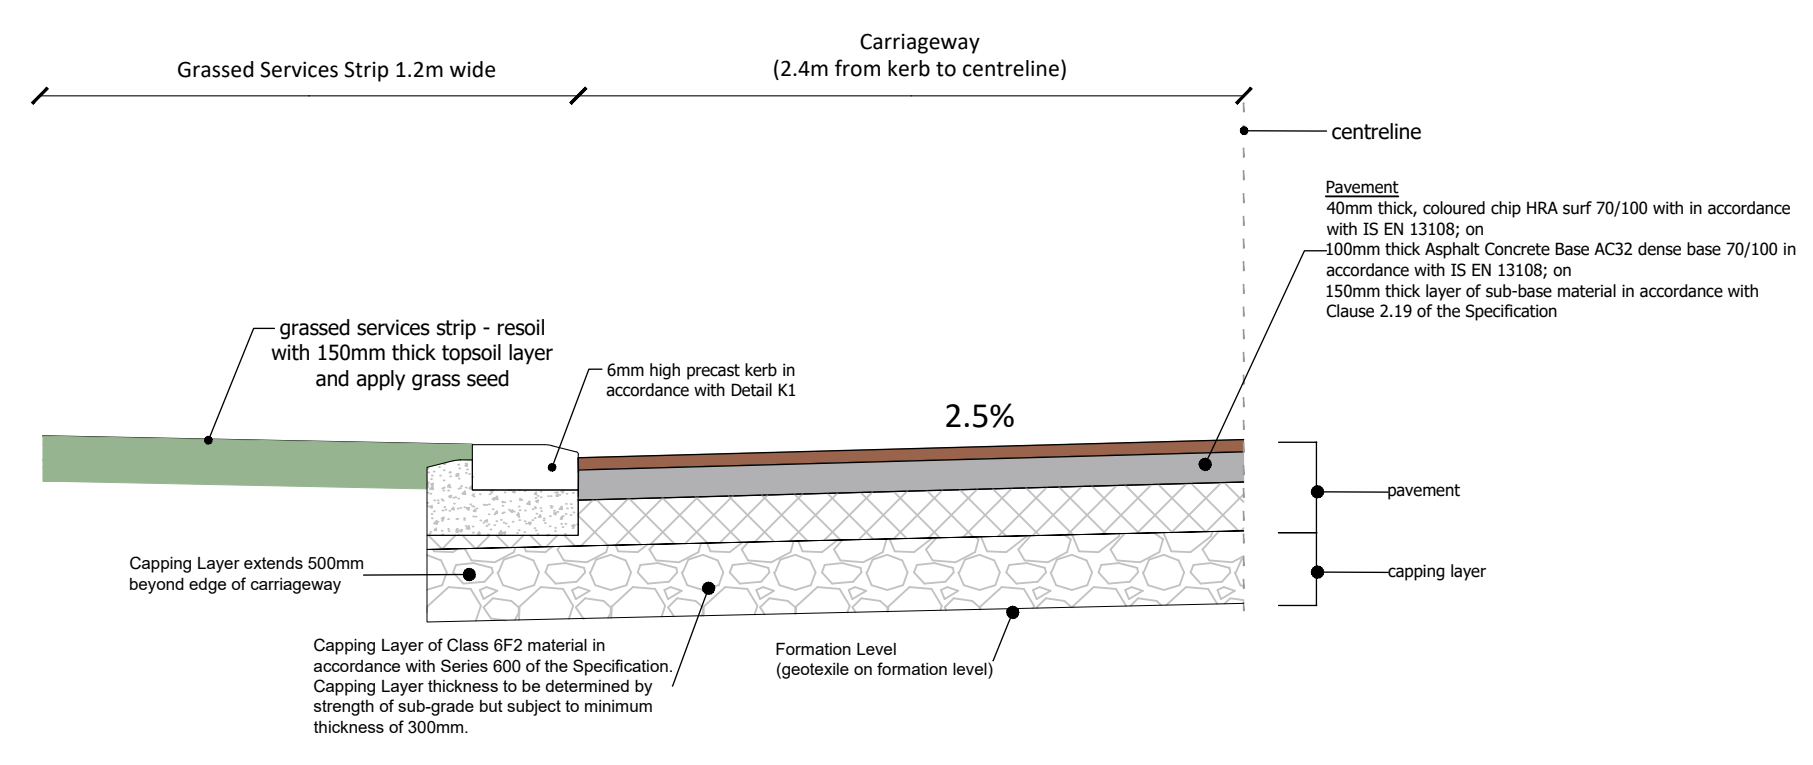


DETAIL R7
HOMEZONE (Not to Scale)

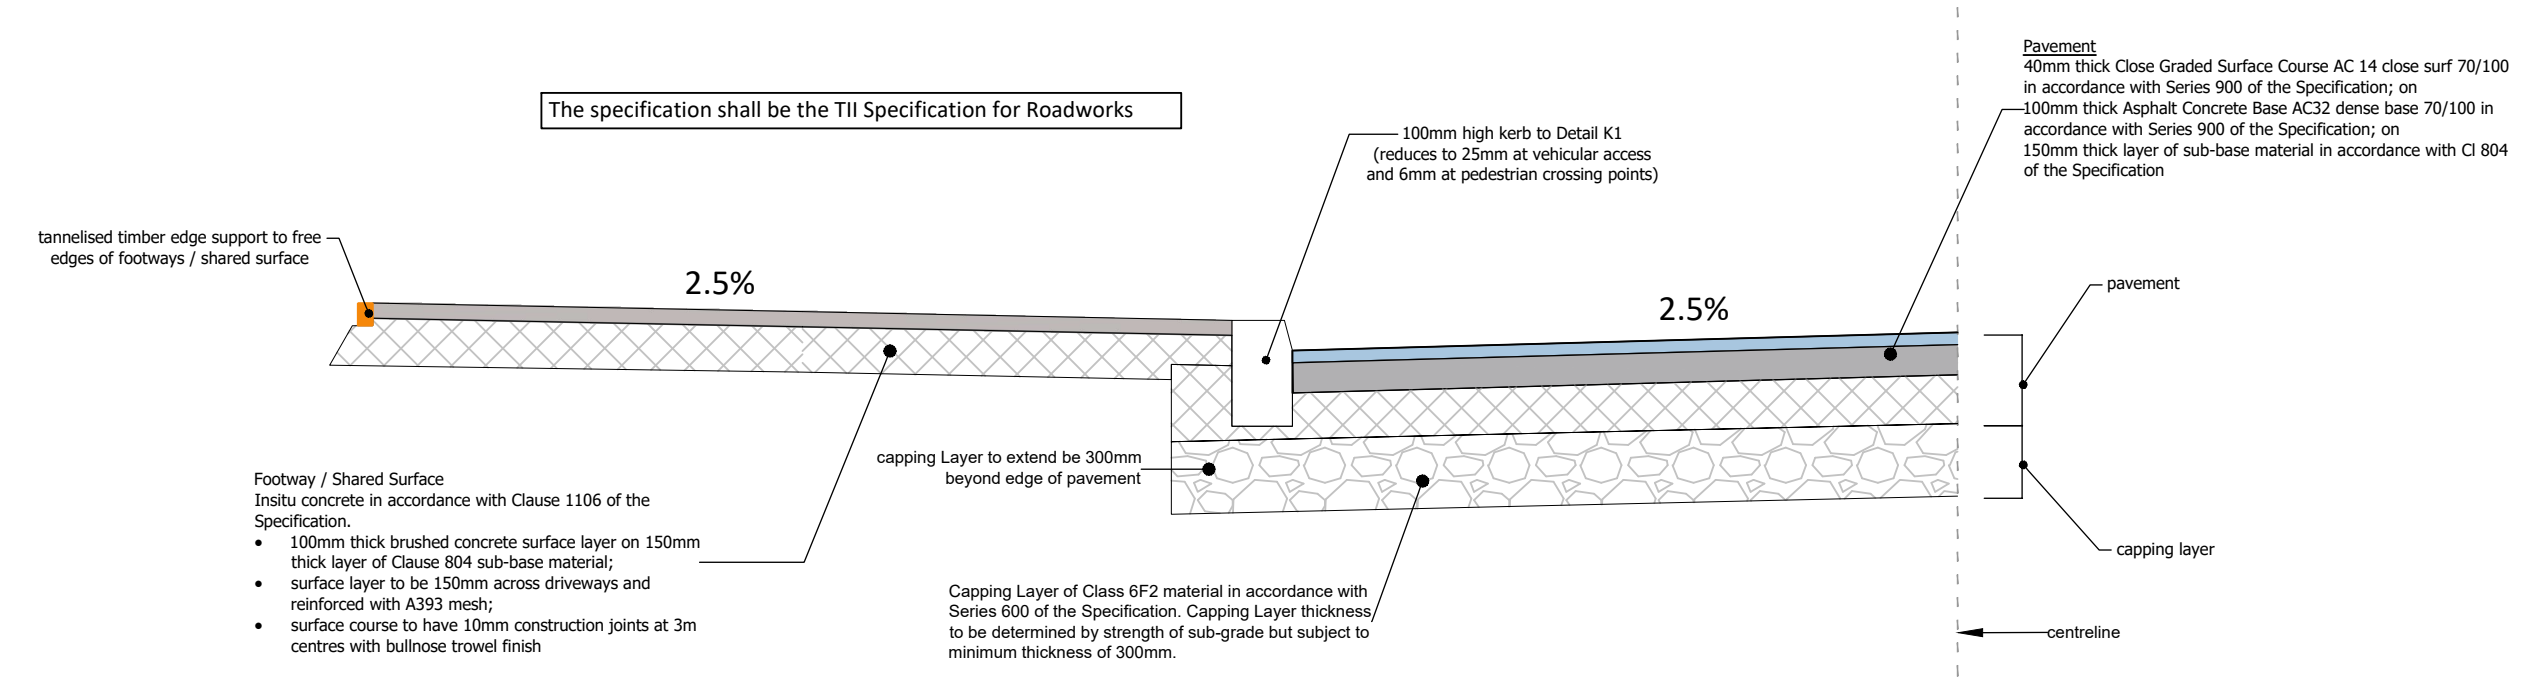


DETAIL R1
RESIDENTIAL STREET WITH IMPERMEABLE PAVEMENT
(Not to Scale)

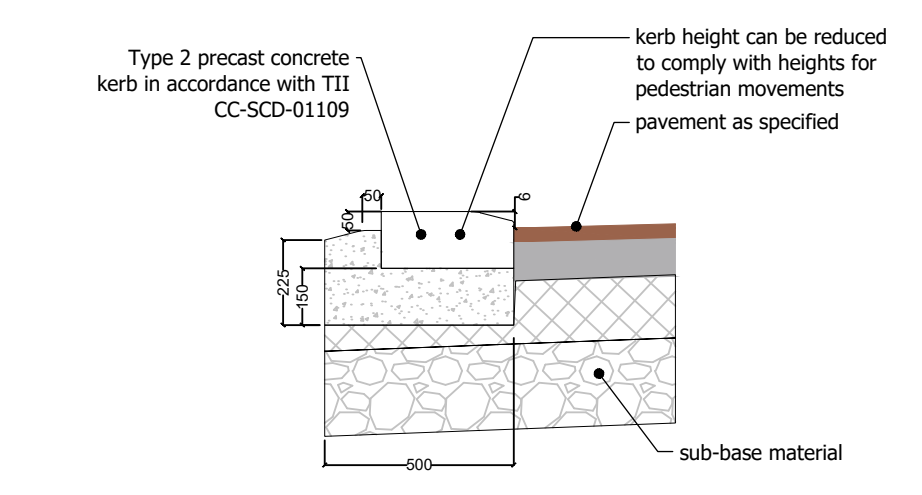


DETAIL K1
PRECAST KERB FOR SHARED SURFACE STREETS
(Not to Scale)

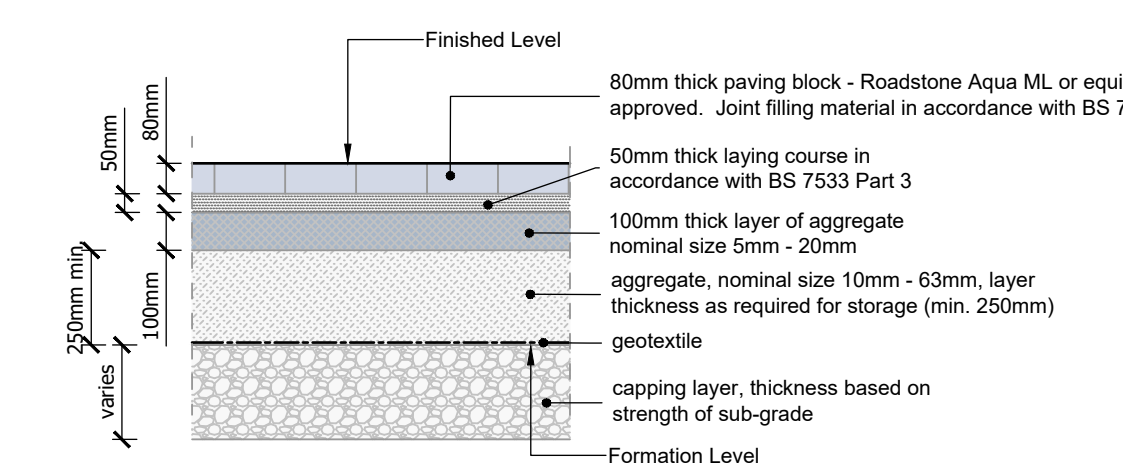

DETAIL P1
Permeable Paving in Lightly Trafficked Areas
Scale 1:20

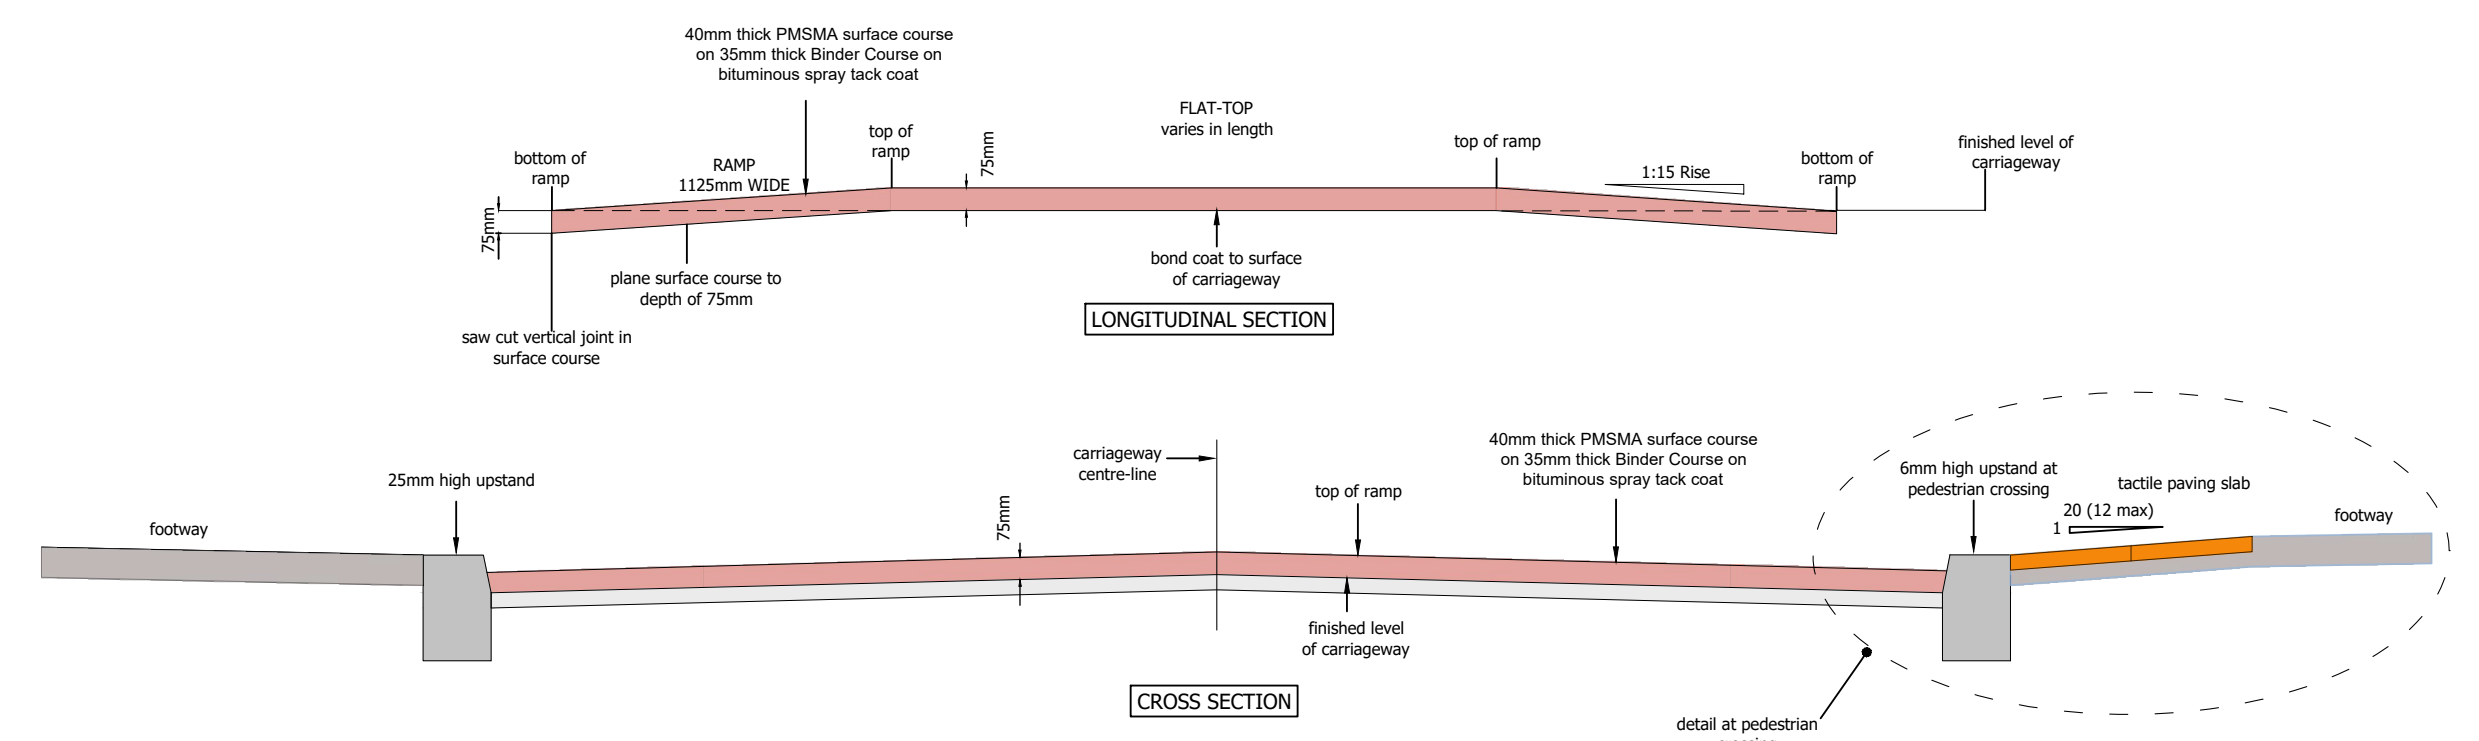

DETAIL R4
Raised Table (Not to Scale)

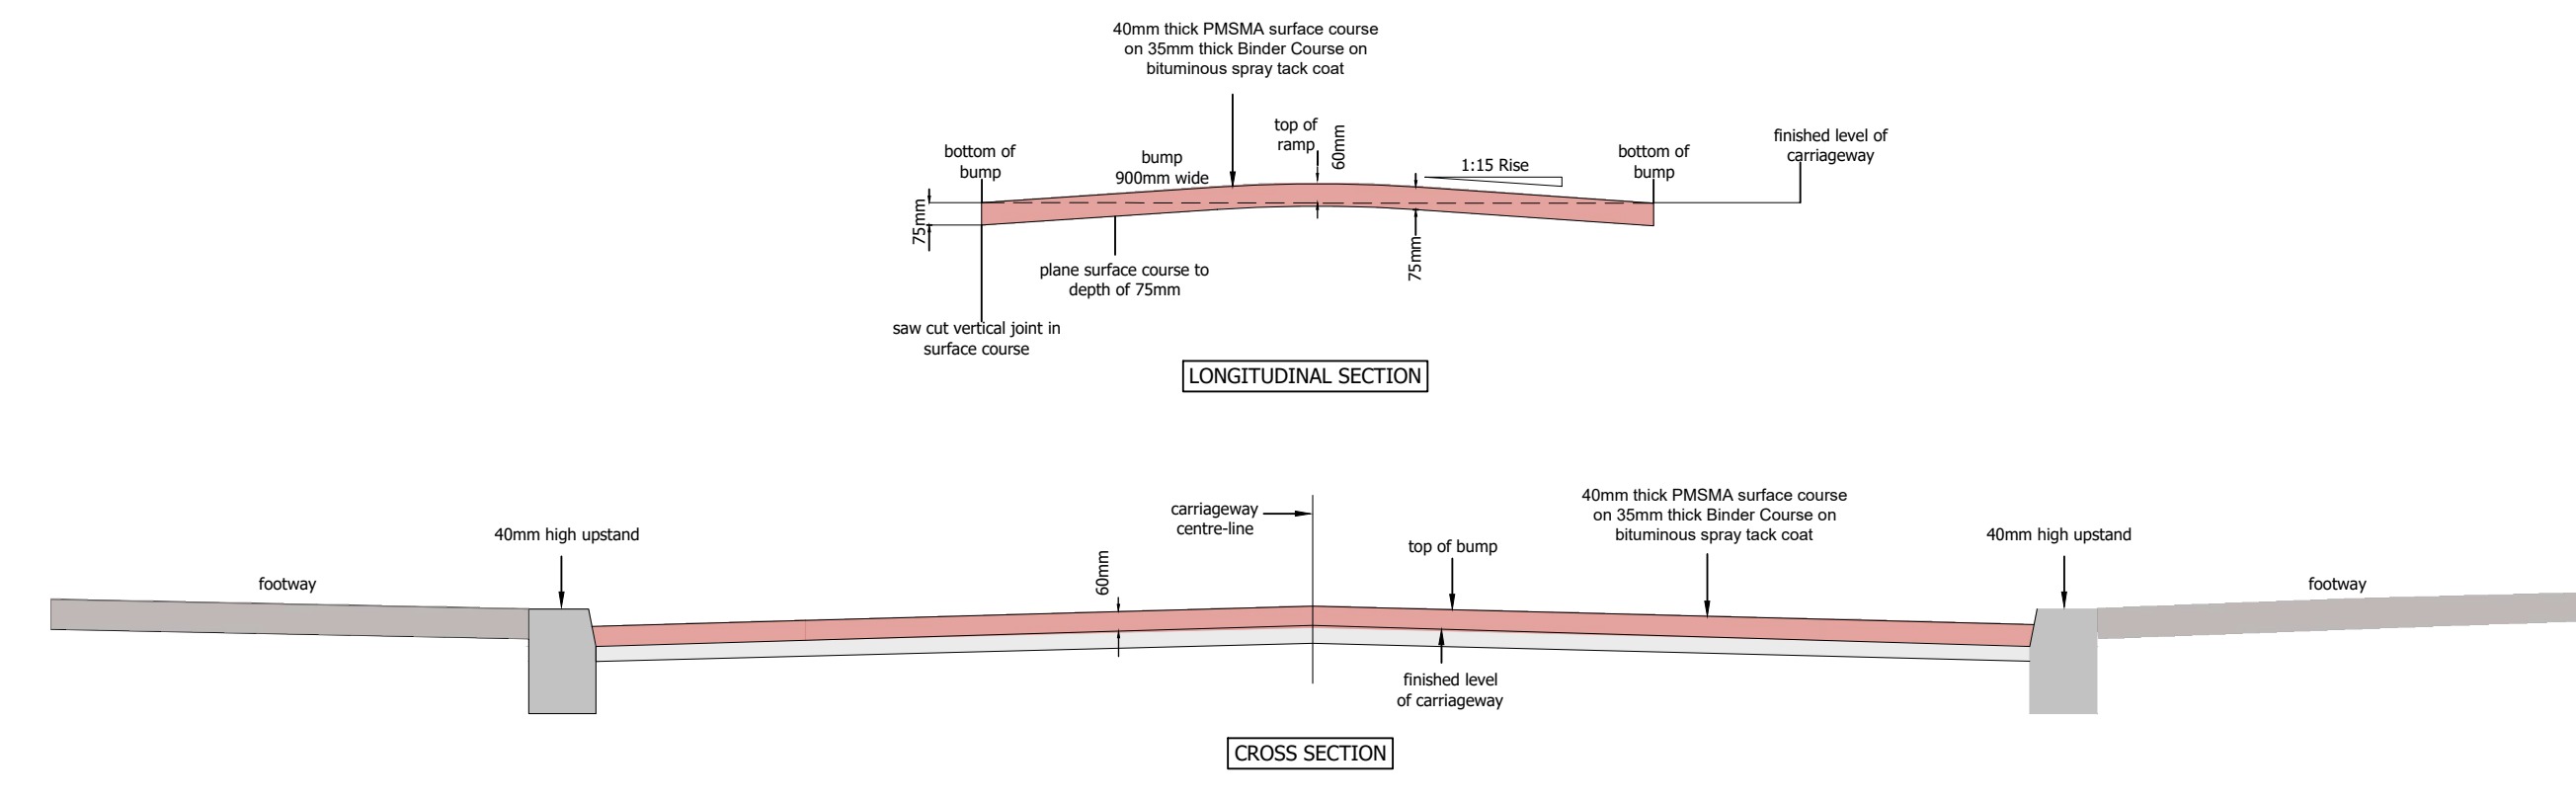

DETAIL R6
Speed Bump (Not to Scale)

OS mapping reproduced under licence.
This drawing is not to be reproduced without the written permission of Kilgallen and Partners. Copyright.

REV	DATE	BY	DETAILS
PL2	05/04/23	SC	Issued for LRD application
PL1	10/10/22	SC	Issued for pre-planning consultation

STATUS
FOR PLANNING APPLICATION PURPOSES ONLY. NOT TO BE USED FOR ANY OTHER PURPOSE.

CLIENT
JOHN FLANAGAN DEVELOPMENTS

PROJECT
PUTTAGHAN LANDS, TULLAMORE

TITLE
ROADS AND STREETS - CONSTRUCTION DETAILS

KILGALLEN & PARTNERS
CONSULTING ENGINEERS
E-mail: Info@kilgallen.ie, Web: www.kilgallen.ie

KYLEKIPROE
WELL ROAD
PORTLAOISE
T +353 56 866 2860

DANVILLE BUSINESS PARK
KILKENNY
+353 56 777 0190

DRN:	DRAWING NO.:	REV.:	
SC	22009-C-DR-103	PL2	
CHKD:	SCALE:	SIZE:	DATE:
PB	as shown @ A1	A1	06/10/2022