
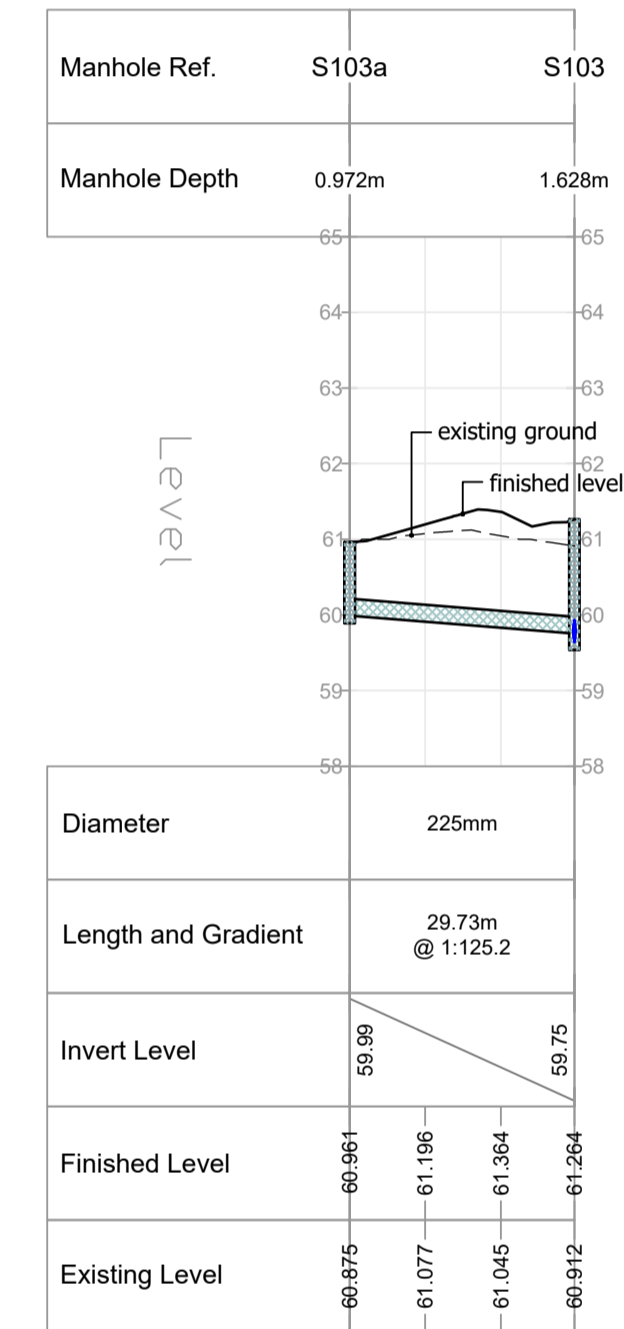
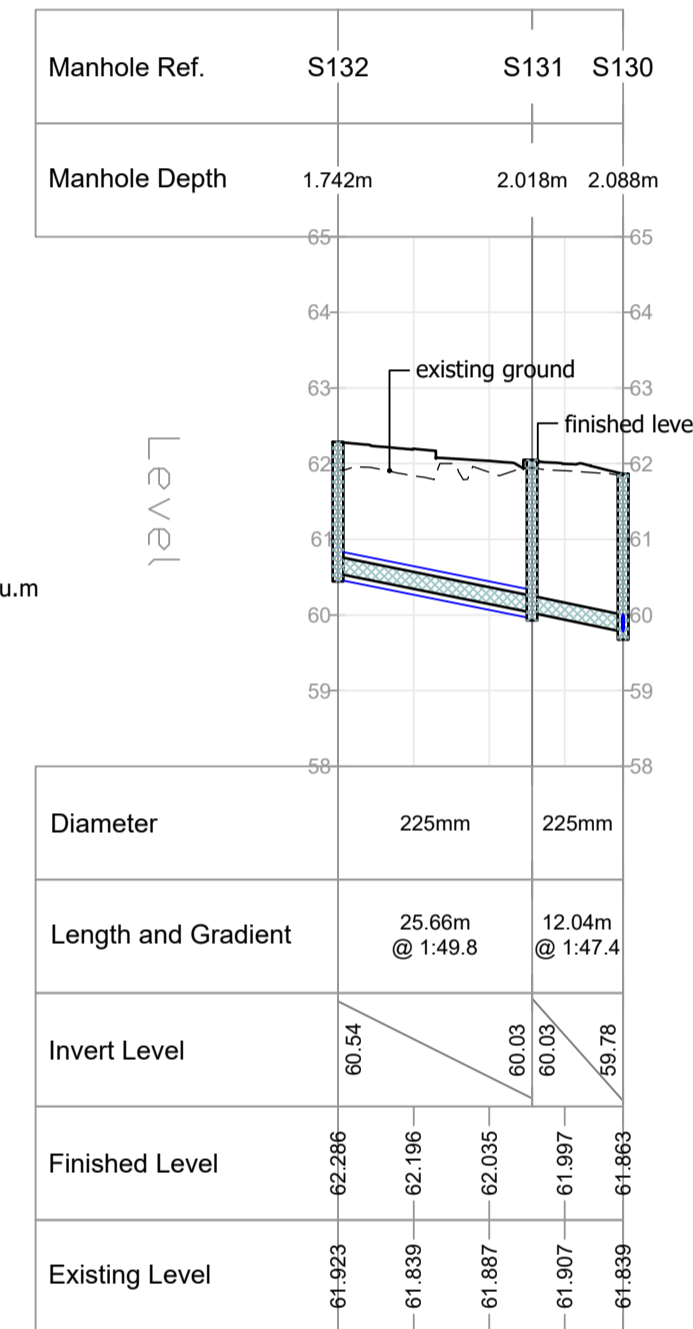
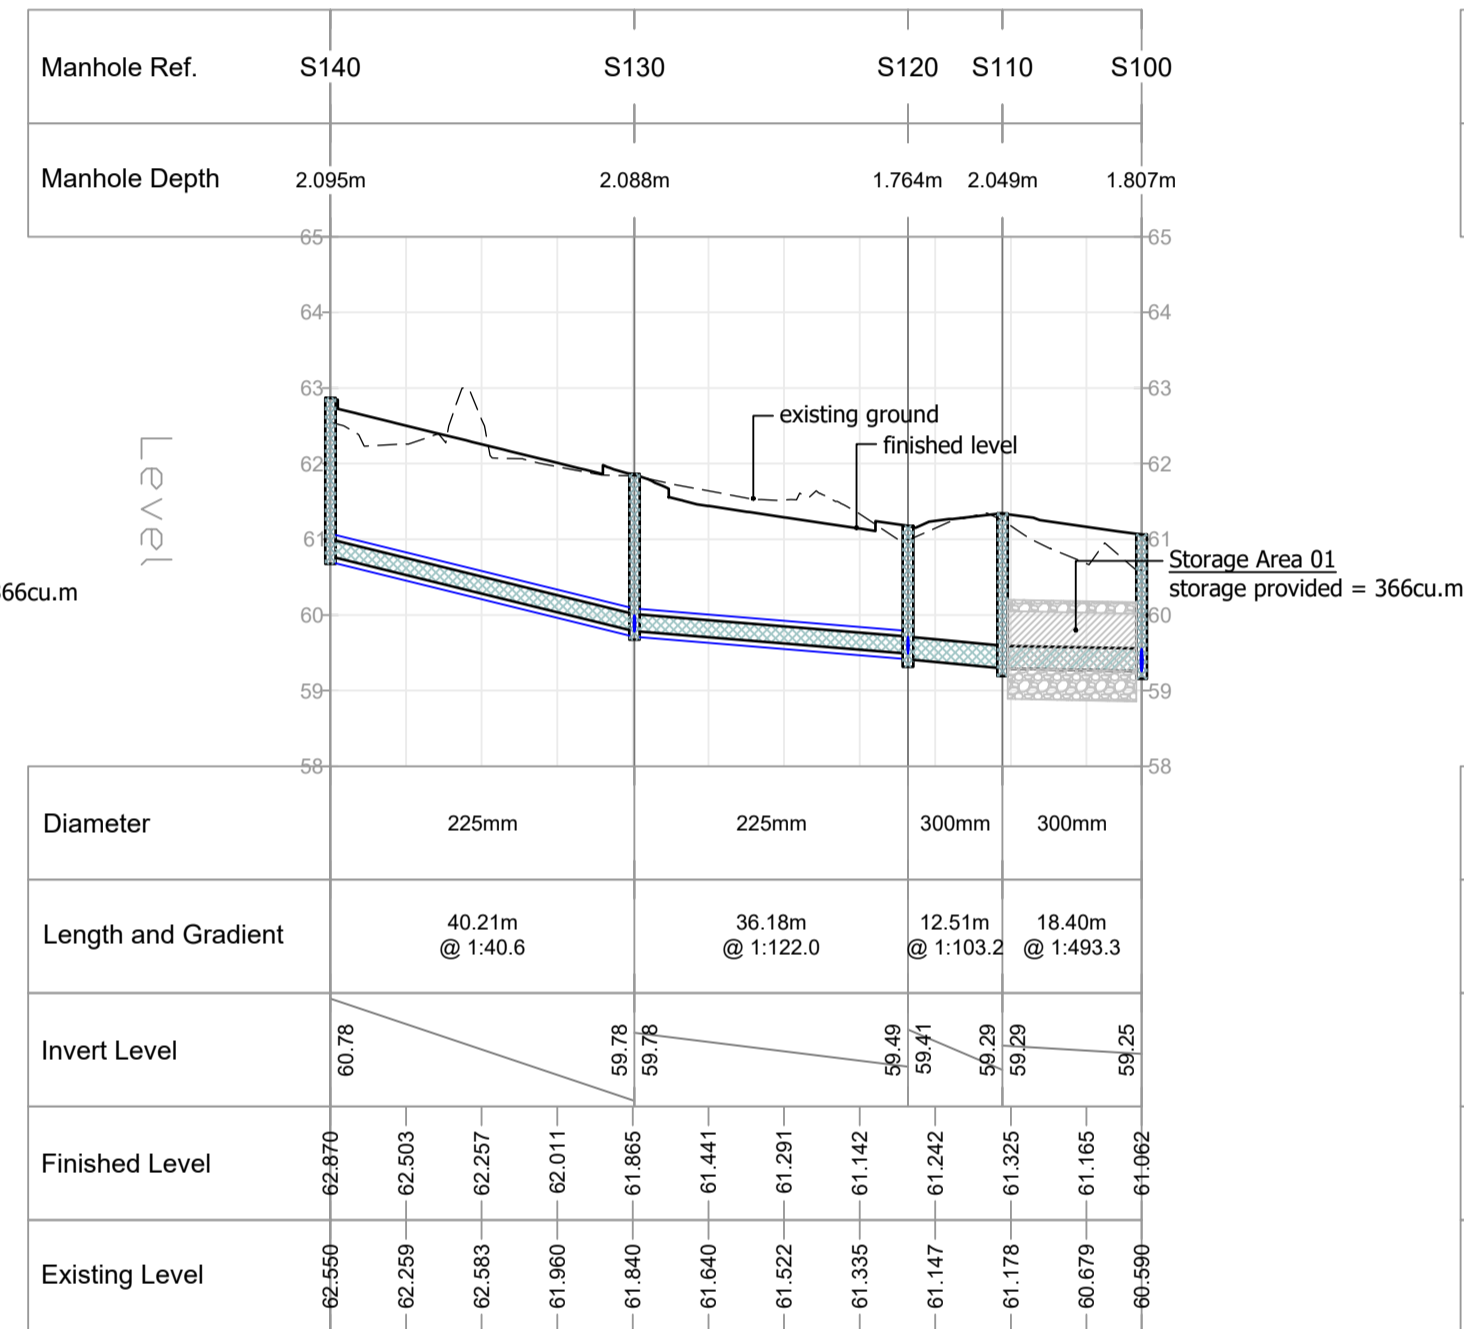


S53 TO S50

S511 TO S51

S122 TO S120



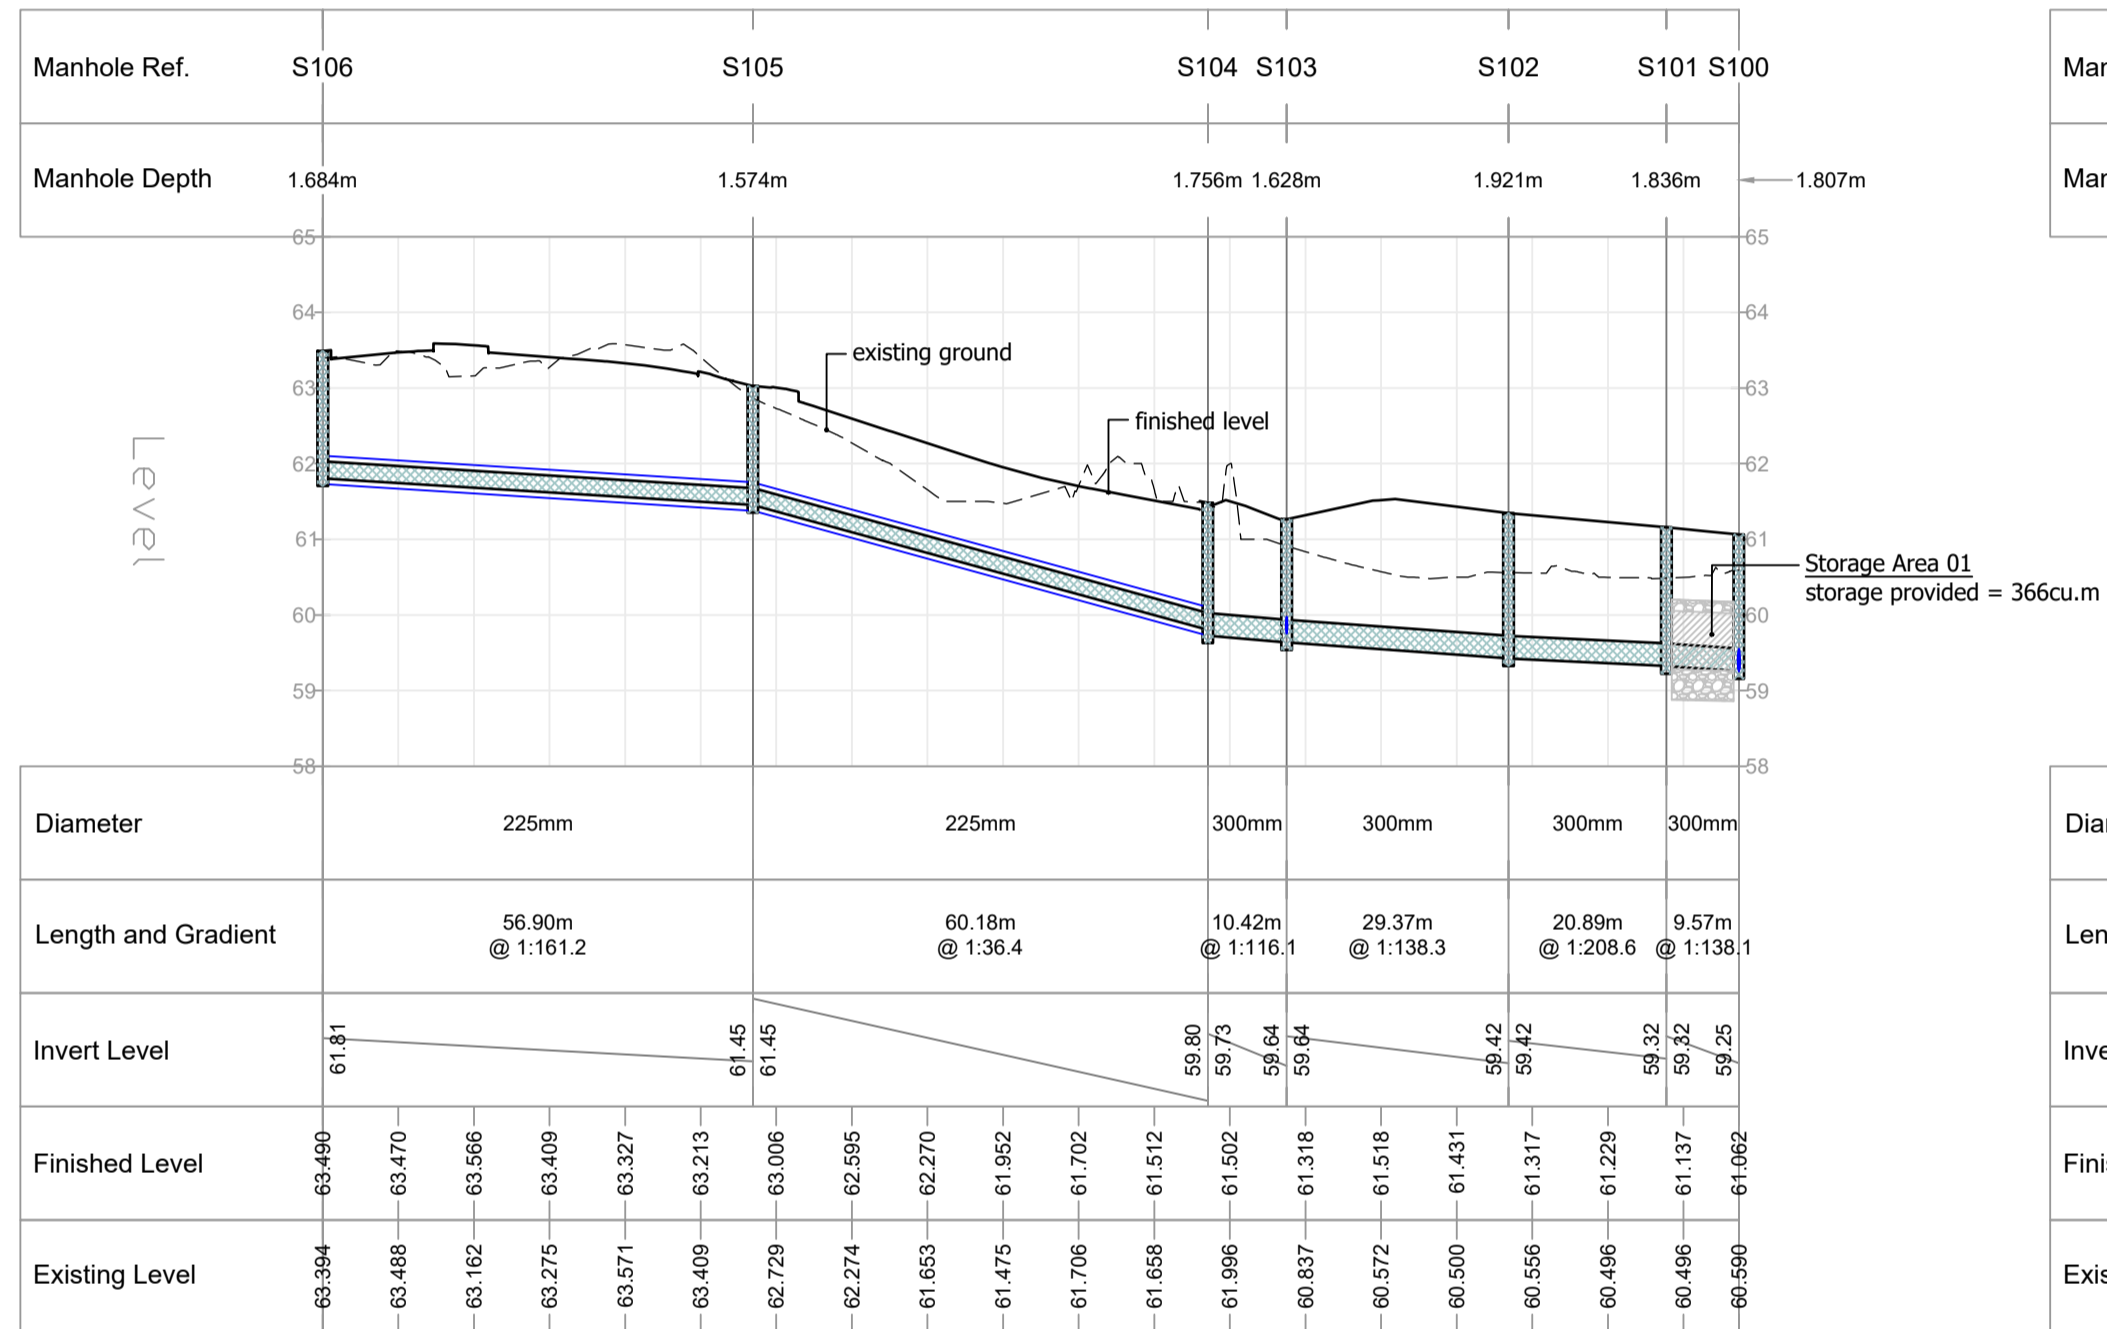


S106 TO S100

S140 TO S100

S132 - S130

S103A TO S103

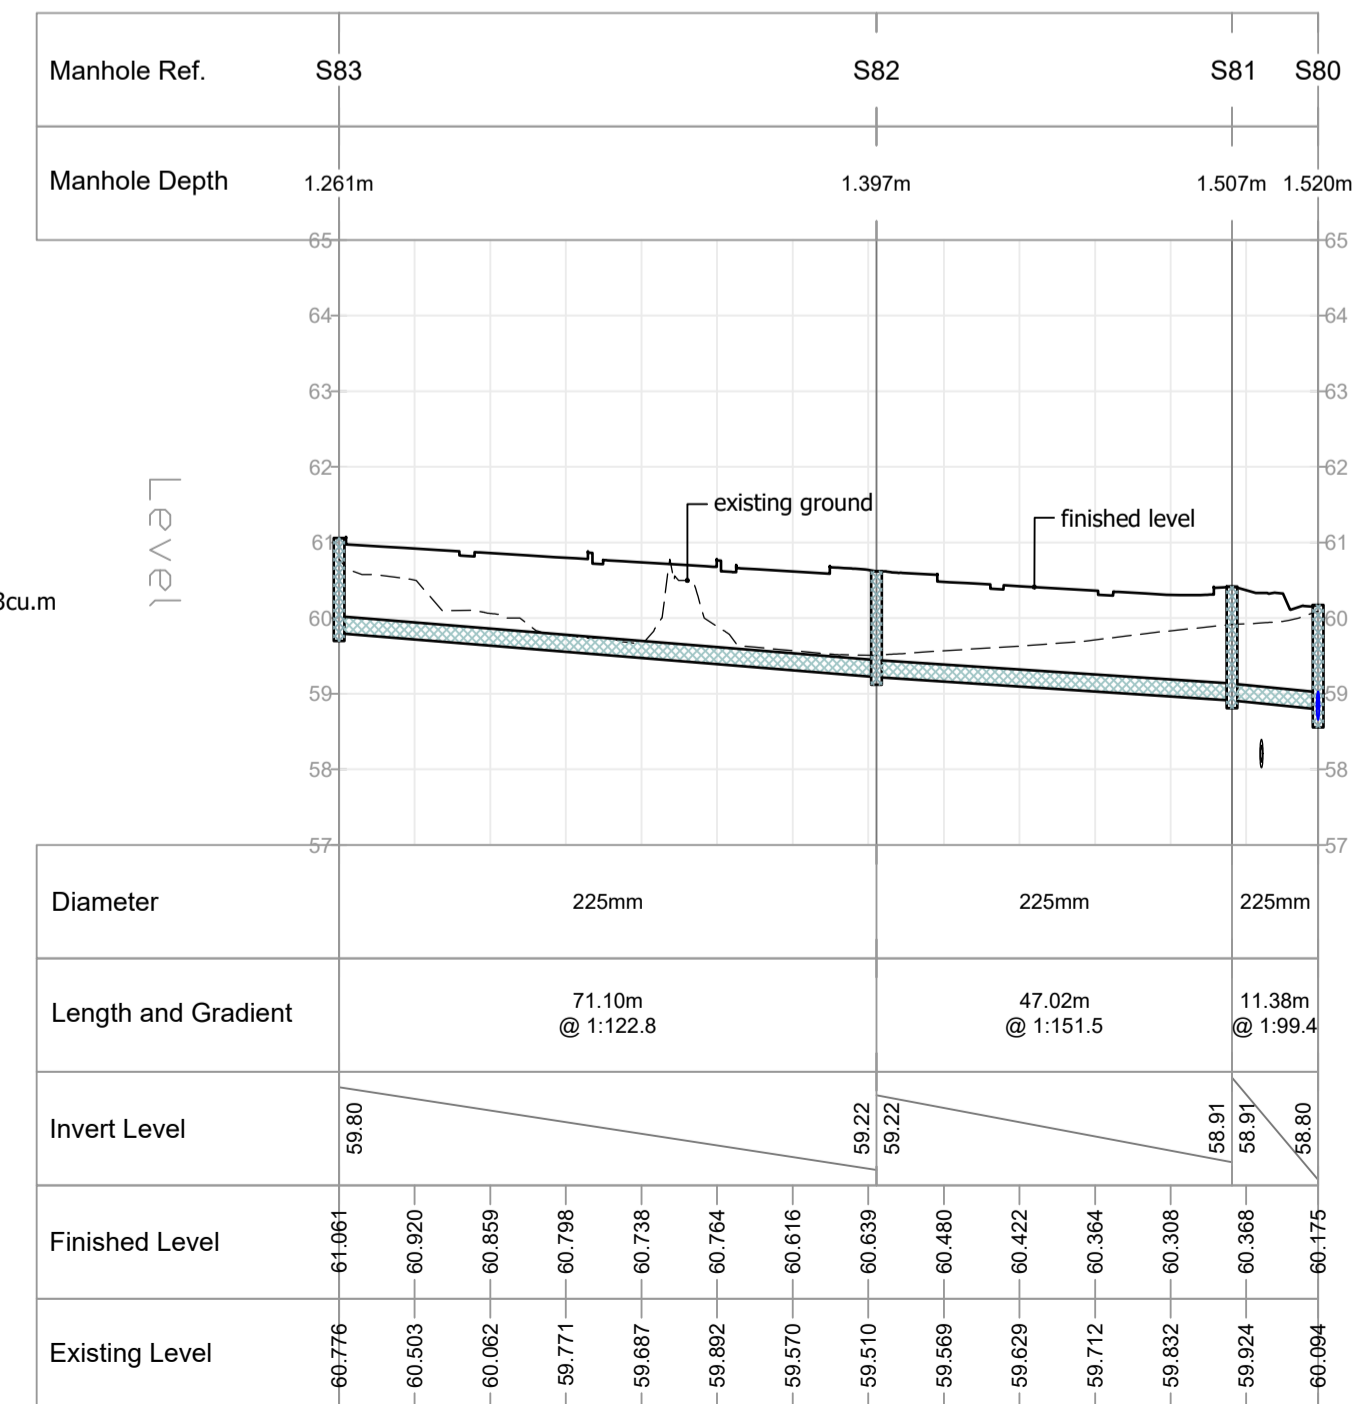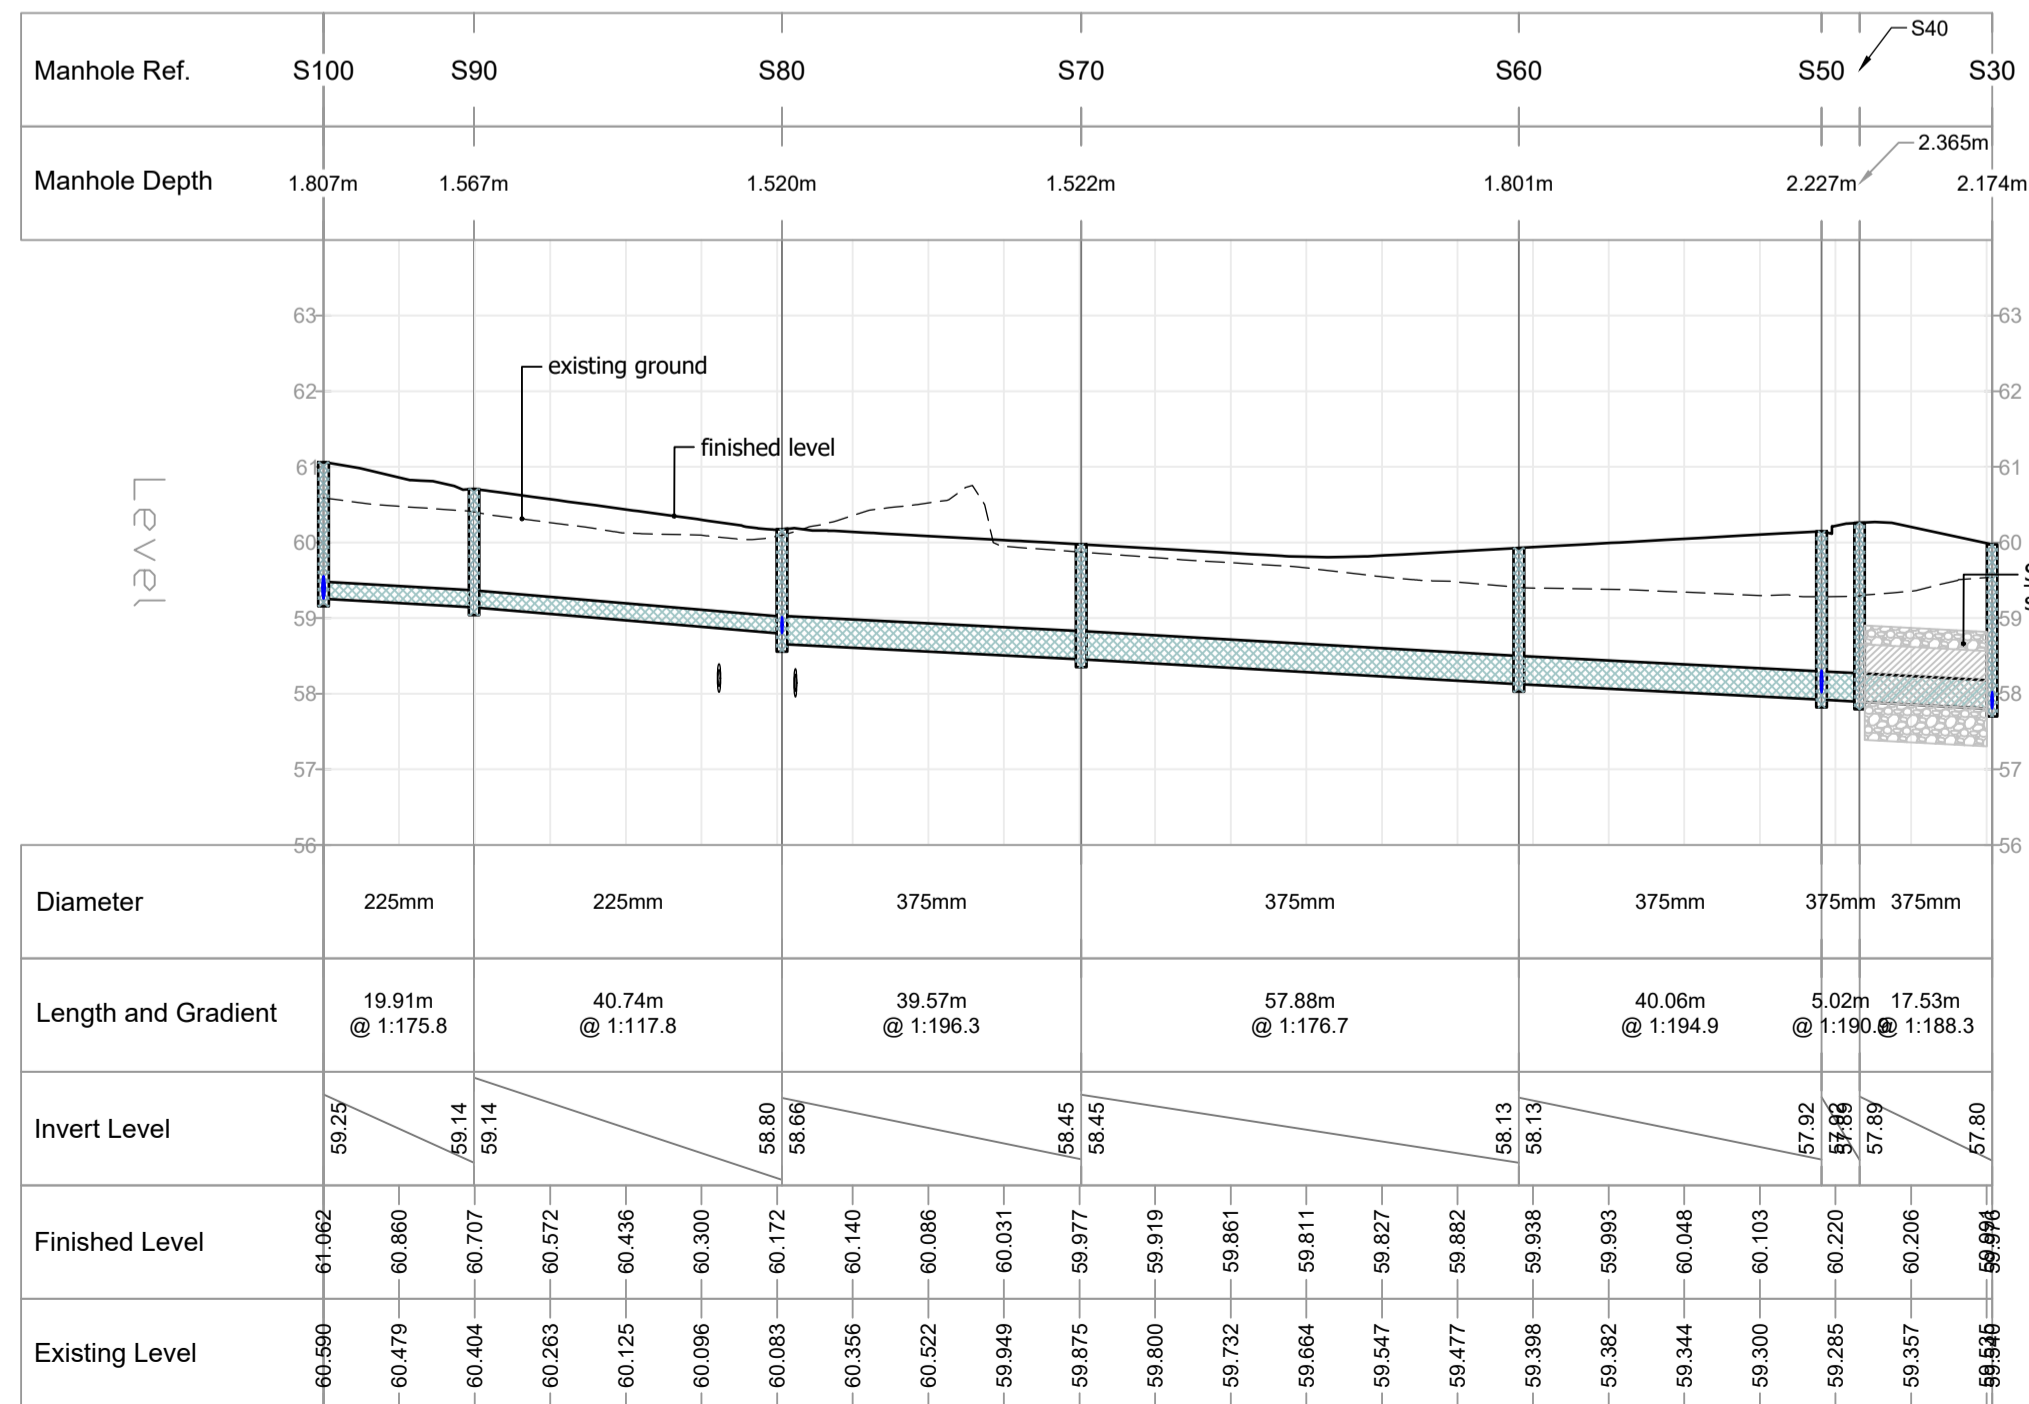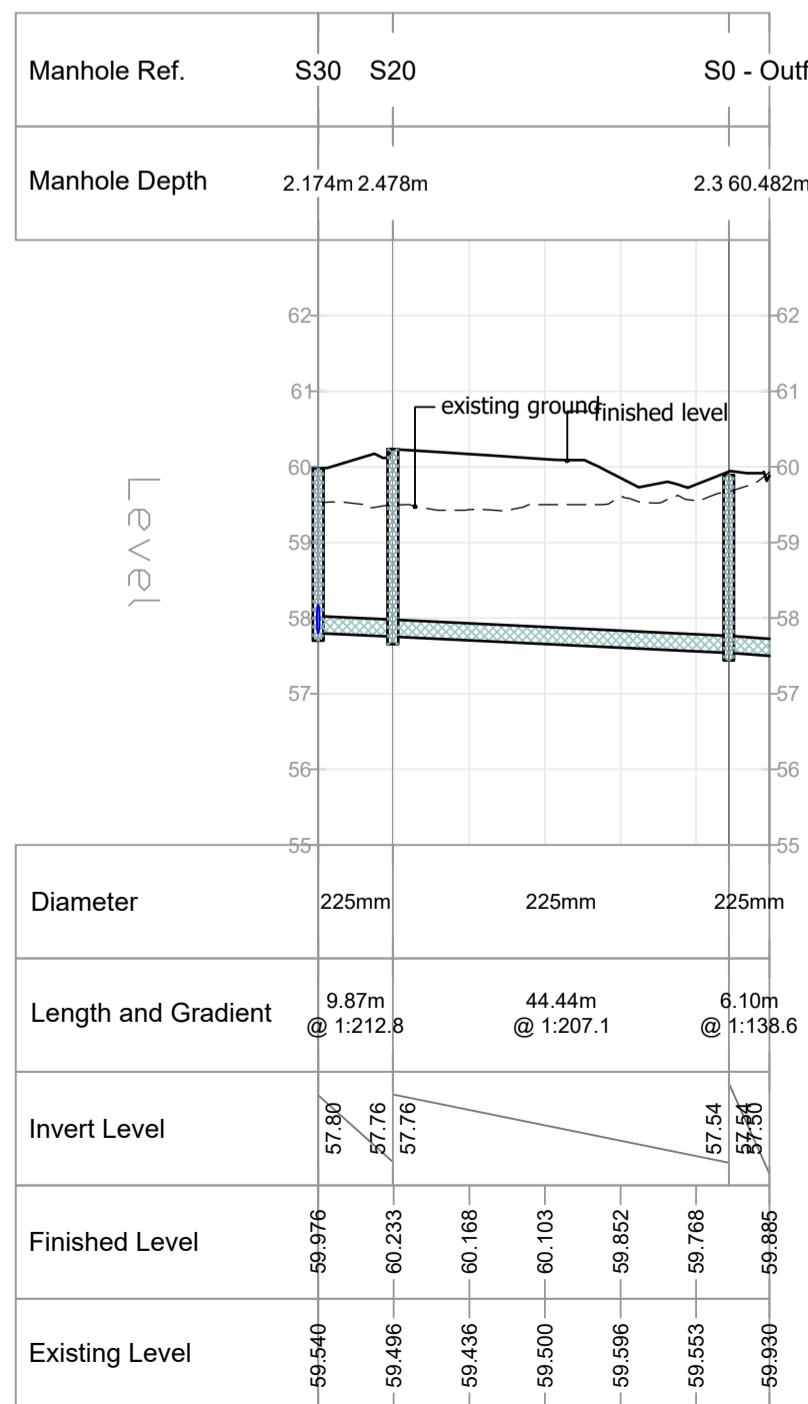

S30 TO S0

S100 TO S40

S83 TO S80

OS mapping reproduced under licence.
This drawing is not to be reproduced without the written permission of Kilgallen and Partners. Copyright.

PL2	05/04/23	SC	Issued for LRD application
PL1	10/10/22	SC	Issued for pre-planning consultation
PR1	03/05/22	SC	Issued for discussion
REV	DATE	BY	DETAILS

STATUS
FOR PLANNING APPLICATION PURPOSES ONLY. NOT TO BE USED FOR ANY OTHER PURPOSE.

CLIENT
JOHN FLANAGAN DEVELOPMENTS

PROJECT
PUTTAGHAN LANDS, TULLAMORE

TITLE
SURFACE WATER SEWERS - LONGITUDINAL SECTIONS

KILGALLEN & PARTNERS
CONSULTING ENGINEERS
E-mail: info@kilgallen.ie, Web: www.kilgallen.ie

KYLEEPROBE
WELL ROAD
PORTLADISE
T +353 56 866 2860

DANVILLE BUSINESS PARK
KILKENNY
+353 56 777 01090

DRN:	SC	DRAWING NO.:	22009-C-DR-203	REV.:	PL2
CHWD:	PB	SCALE:	1:1000H, 1:100V @ A1	SIZE:	A1
				DATE:	03/05/2022