


- GENERAL**
1. Datum for levels is OS Malin Head.
 2. Verify existing levels prior to commencement of works. Report any discrepancies immediately to the Employer's Representative.
 3. The locations shown for existing services are indicative only and may not be accurate. Furthermore, uncharted services may also be present. The Contractor should assume the existence of services unless proven otherwise.
 4. It is the Contractor's responsibility to determine the existence and precise location of any service located within the site. All works shall be carried out in strict accordance with the document 'Code of Practice for Avoiding Danger from Underground Services' as published by the Health and Safety Authority.

- WATER SUPPLY INFRASTRUCTURE**
1. Construction of water supply infrastructure to comply with the Irish Water Code of Practice for Water Supply Infrastructure.
 2. Pipes for water mains shall be HDPE PE-80 with an SDR-11 or SDR-17 rating in accordance with 3.9.2 of Irish water 'Code of Practice for Water Supply Infrastructure'.
 3. The minimum separation between water mains and other services shall not be less than either that shown in STD-W-11 or that shown on M&E drawings.
 7. Each house to be served by a separate service main and Boundary Box in accordance with STD-W-03.

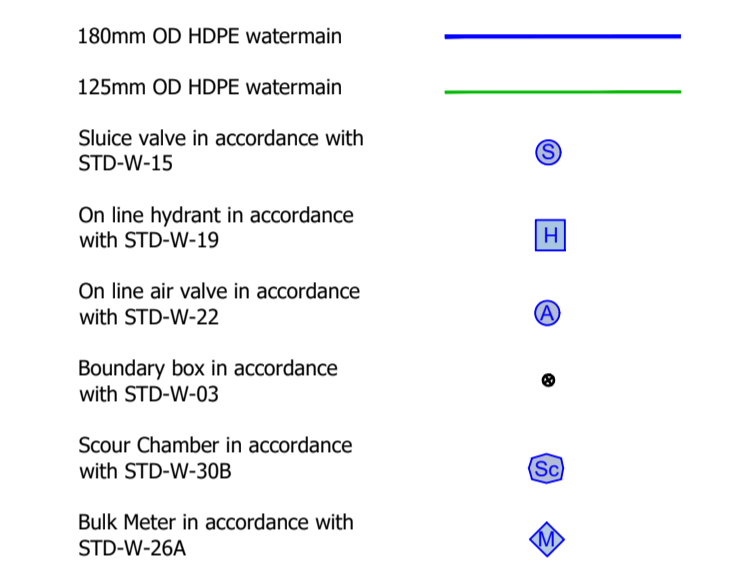

OS mapping reproduced under licence.
This drawing is not to be reproduced without the written permission of Kildallen and Partners. Copyright.

REV	DATE	BY	DETAILS
PL3	05/04/23	SC	Issued for LRD application
PL2	21/12/22	SC	Issued for Irish Water design approval FI
PL1	10/10/22	SC	Issued for pre-planning consultation
PR1	23/09/22	SC	Issued for IW pre-connection enquiry

STATUS
FOR PLANNING APPLICATION PURPOSES ONLY. NOT TO BE USED FOR ANY OTHER PURPOSE.

CLIENT
JOHN FLANAGAN DEVELOPMENTS

PROJECT
PUTTAGHAN LANDS, TULLAMORE

TITLE
WATER SUPPLY - GENERAL LAYOUT

KILGALLEN & PARTNERS
CONSULTING ENGINEERS
E-mail: info@kildallen.ie, Web: www.kildallen.ie

KYLEKIPROE
WELL ROAD
PORTLAOISE
T +353 56 866 2860

DANVILLE BUSINESS PARK
KILKENNY
+353 56 777 0190

DRN: SC	DRAWING NO.: 22009-C-DR-301	REV: PL3
CHKD: PB	SCALE: 1:500 @ A1	DATE: 23/09/2022

