



BOUNDARY TREATMENT PLAN

PLEASE REFER LANDSCAPE MASTER PLAN & LANDSCAPE DESIGN STATEMENT FOR FURTHER INFORMATION.

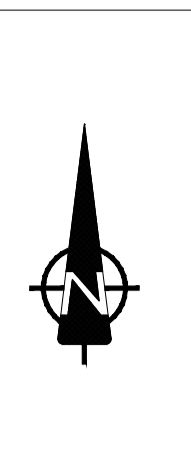

BOUNDARY TREATMENT TYPES

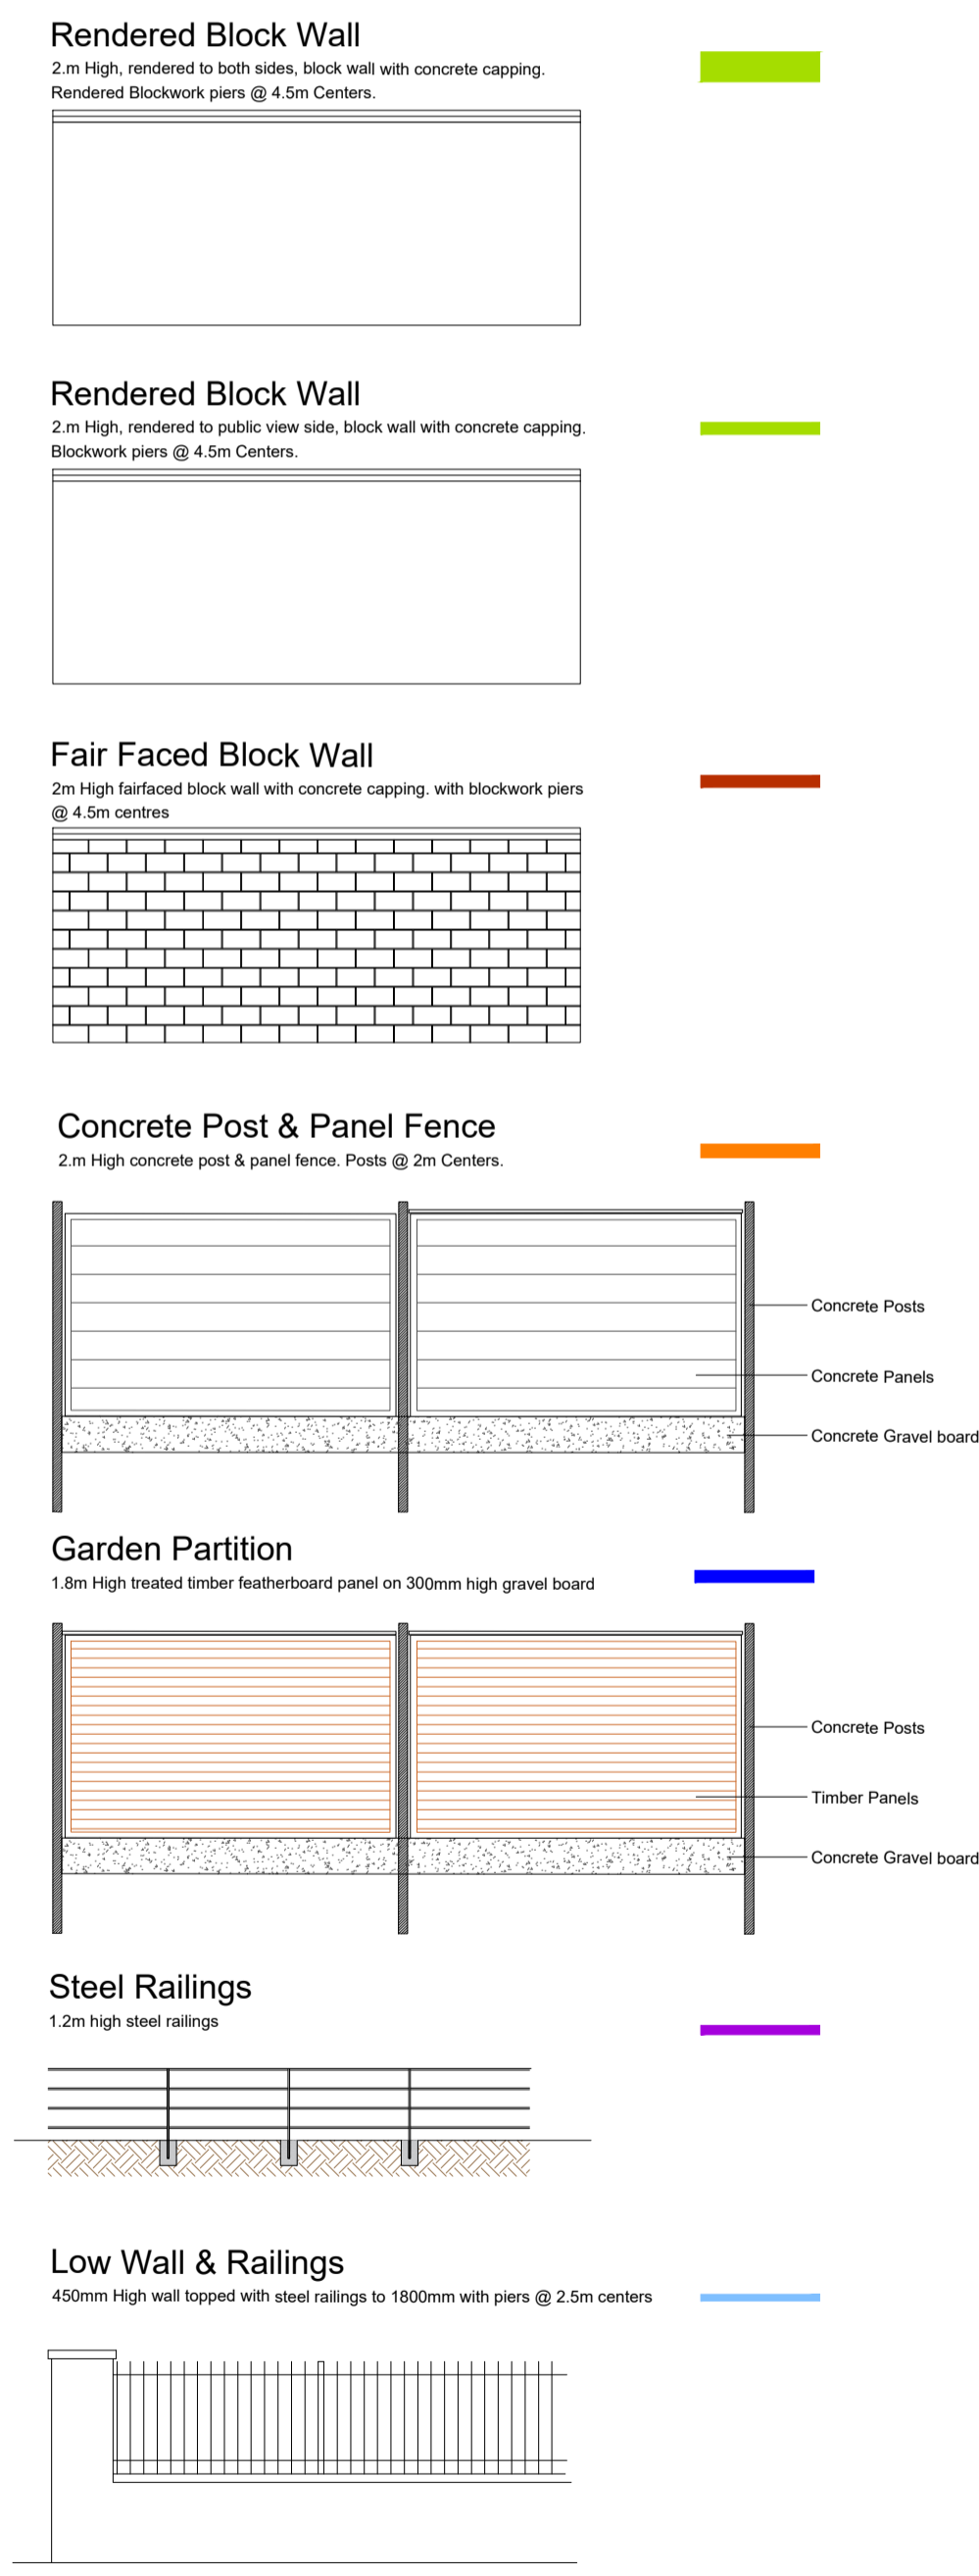

LEGEND:

Boundary Types	
	Existing 2.4m High Block Wall
	Rendered Block Wall 2m High, rendered to both sides, block wall with concrete capping. Rendered Blockwork piers @ 4.5m Centres.
	Rendered Block Wall 2m High Block walling, rendered to public face, with concrete capping. Blockwork piers at 4.5m Centres.
	Fair Faced Block Wall 2m High fairfaced block wall with concrete capping. Blockwork piers at 4.5m Centres.
	Concrete Post & Panel Fence 2m High concrete post & panel fence. Posts @ 2m Centres.
	Garden Partition 1.8m Concrete post, gravel board and timber panel.
	1200mm Bow Top Powder coated Steel Railings
	400mm Concrete Capped rendered block wall with 2000mm Powder coated Steel Railings - Total height 2400mm.
	900mm Native hedge partition line (2 Staggered Rows).
	Low Wall & Railings 450mm High wall topped with steel railings to 1800mm with piers @ 2.5m centers



ANTHONY JOHN'S NDI LANDSCAPE DESIGN LTD The City, Ballinacorney, Co. Wicklow, Ireland.	PROJECT 648 UNIT RESIDENTIAL MIXED HOUSING DEVELOPMENT	DRAWING TITLE BOUNDARY TREATMENTS
	PROJECT ADDRESS RUTTGAN LANE, ARDEN, TULLAGHNE, CO. OFFALY.	DWG NO. FLA-WEL/17/001 SCALE 1:500 @ A1 DRAWN AJ CHECKED BJL
Tel: 087 2801914 E-Mail: aj@anthonyjndi.com Web: www.anthonyjndi.com	CLIENT CONEFLANAGHAN DEVELOPMENTS LTD	DATE 24.03 REF: DR All measurements to be checked on site. All areas unless stated otherwise.