
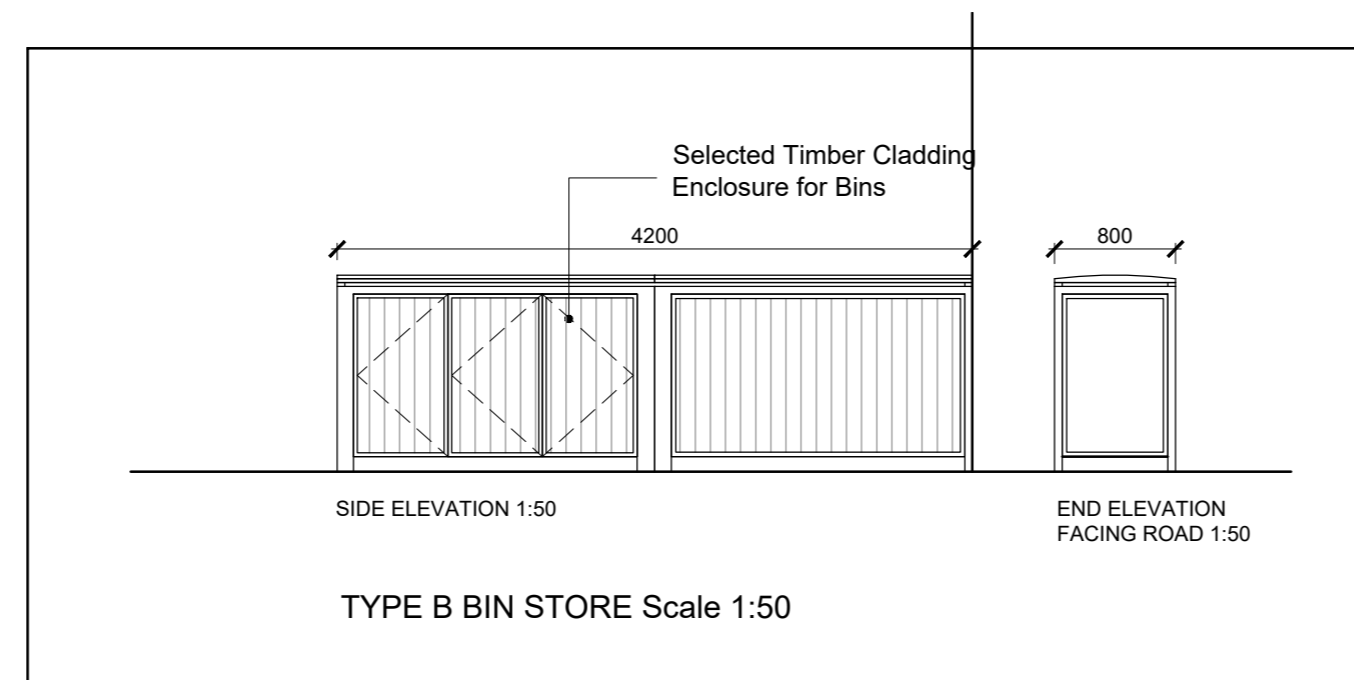


EXAMPLE OF TYPICAL BIN STORE INDICATIVE ONLY, FINAL COLOUR FINISH SUBJECT TO COMPLIANCE AGREEMENT

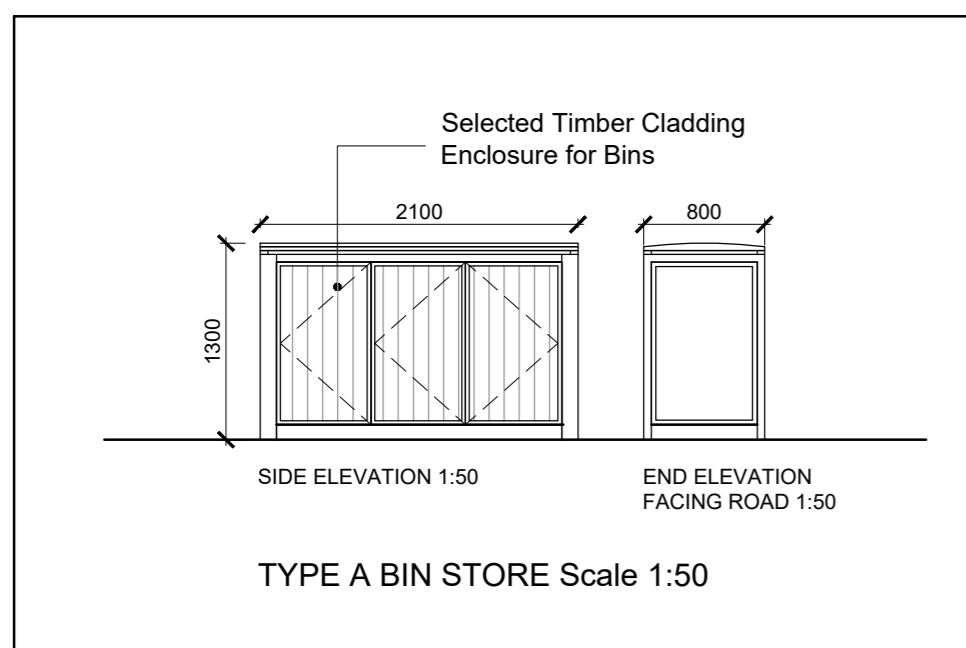

ISSUED FOR FURTHER INFORMATION

**NOTES:**

DO NOT SCALE FROM DRAWINGS. WORK TO FIGURED DIMENSIONS ONLY. ARCHITECT TO BE NOTIFIED OF ALL DISCREPANCIES.

FI 1(o)

REVISIONS		
DATE	DESCRIPTION	No.
AUG 23	BIN STORE DESIGN AMENDED TO ENSURE ACCESS WHEN CARS ARE PARKED	A

<p>M CORM</p> <p>M: CROSSAN O'ROURKE MANNING ARCHITECTS</p>	PROJECT TITLE: <b>Puttaghan Lands, Tullamore</b>	DATE: SEP 23	DRAWN BY: SWES
	DRAWING TITLE: <b>Mid Terrace Bin Stores</b>	SCALE: 1:100	REVISION: A
	1 Grantham Street, Dublin 8, D08 A40Y, Ireland. Tel: 01-4788700 Fax: 01-4788711 E-Mail: arch@mcorm.com	JOB NO: <b>18037</b>	DRAWING NO: <b>PL113</b>