

NOTES ON FINISHES:

ROOF: APARTMENT FLAT ROOF AREAS TO BE FINISHED WITH SELECTED SINGLE PLY MEMBRANE.

WALLS: TO BE FINISHED IN SELECTED BRICKWORK IN TWO SELECTED COLORS, RENDER IN SELECTED COLOR AS INDICATED.

WINDOWS/DOOR: ALL WINDOWS AND DOORS, FRAMES AND LEAVES, TO BE UPVC, TO APPROVED COLOUR.


RAINWATER GOODS: TO BE UPVC / ALUMINIUM TO SPECIFICATION.

BALCONIES: METAL FRAME AND HANDRAILS TO BE MILD STEEL GALVANISED AND PAINTED TO SELECTED COLOUR WITH SAFETY-RAILING BALUSTRADES.


NOTE: FINISHES TO BE AGREED AT COMPLIANCE STAGE



01 SECTION A:A
SCALE 1:200 @ A1

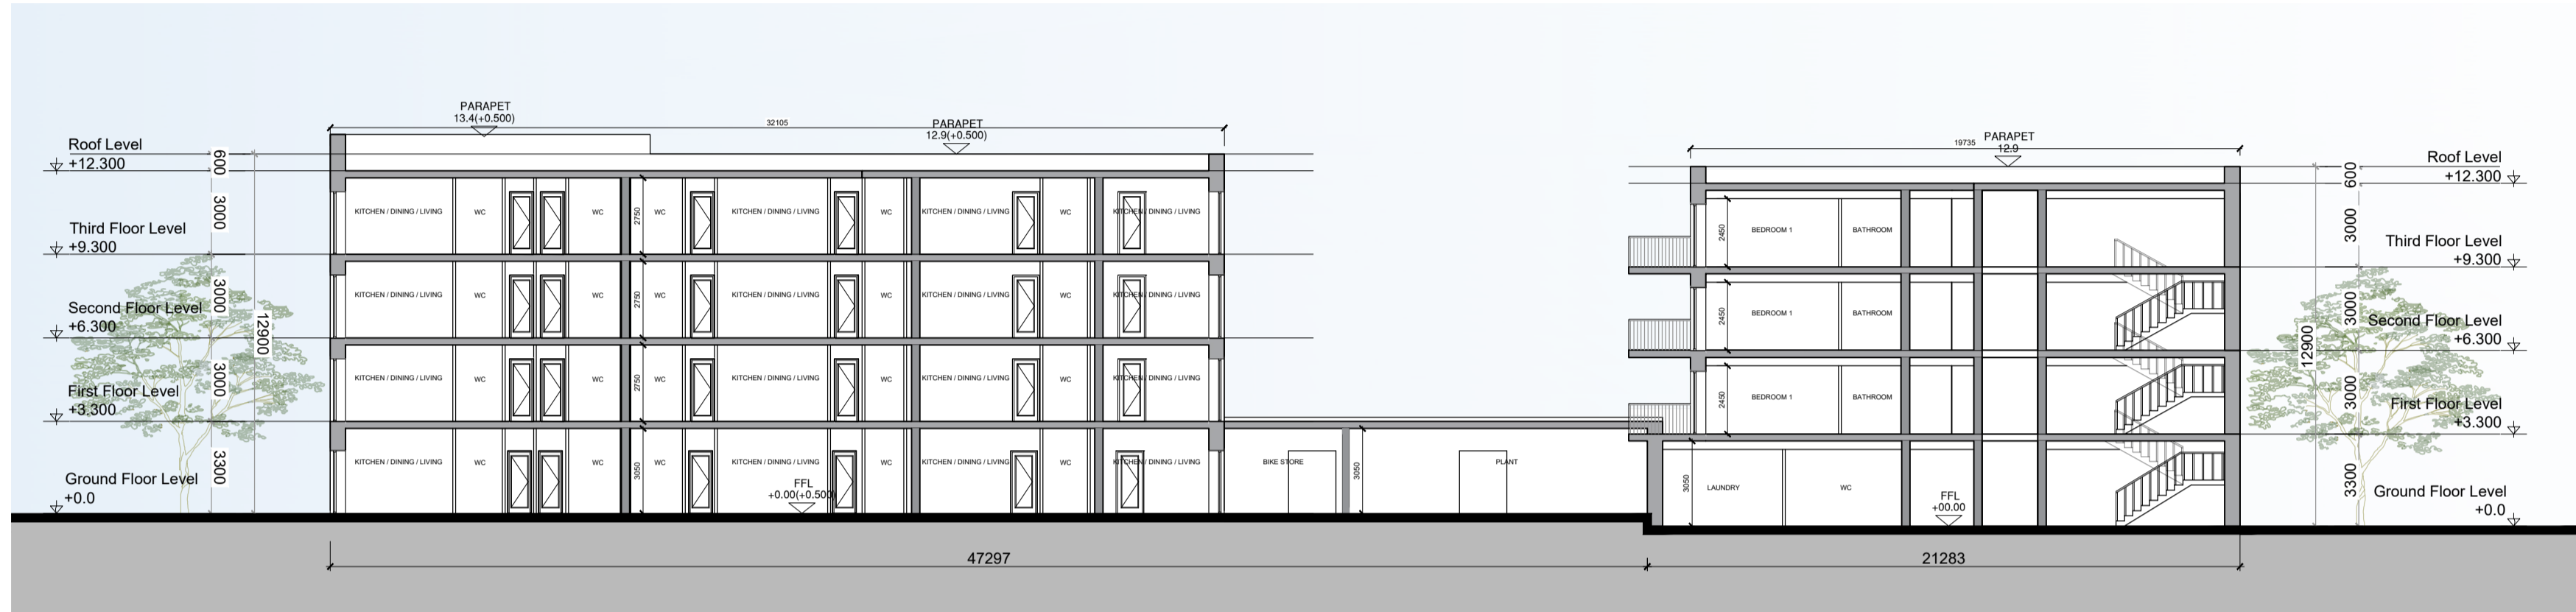


02 SECTION B:B
SCALE 1:200 @ A1

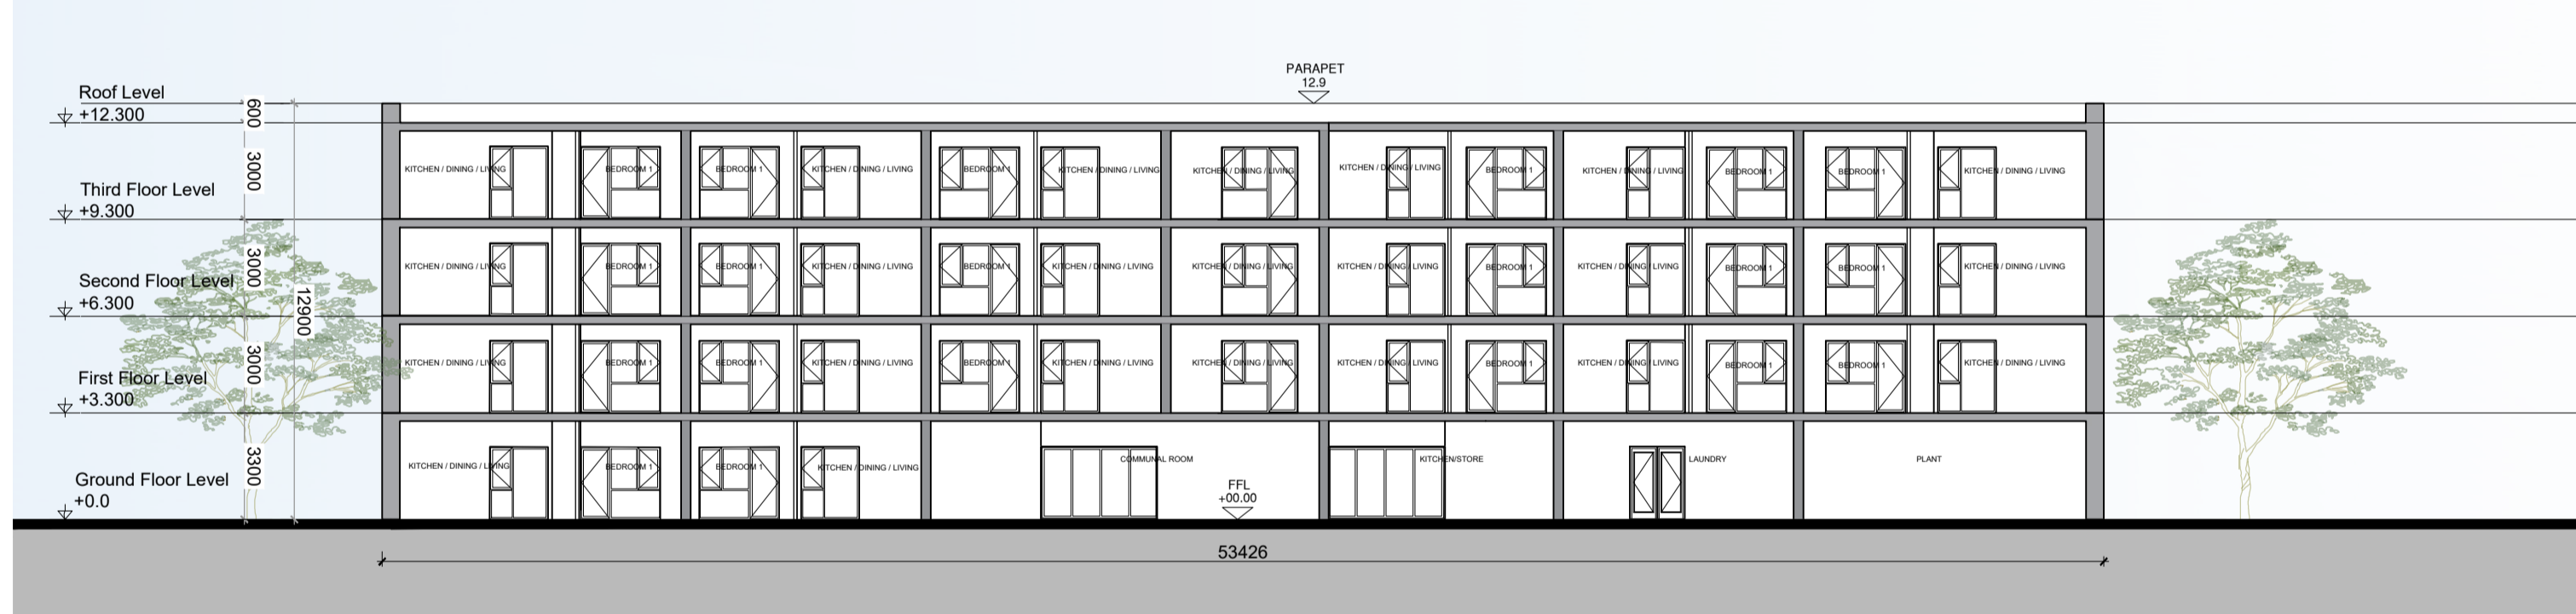

03 SECTION C:C
SCALE 1:200 @ A1



03 SECTION D:D
SCALE 1:200 @ A1

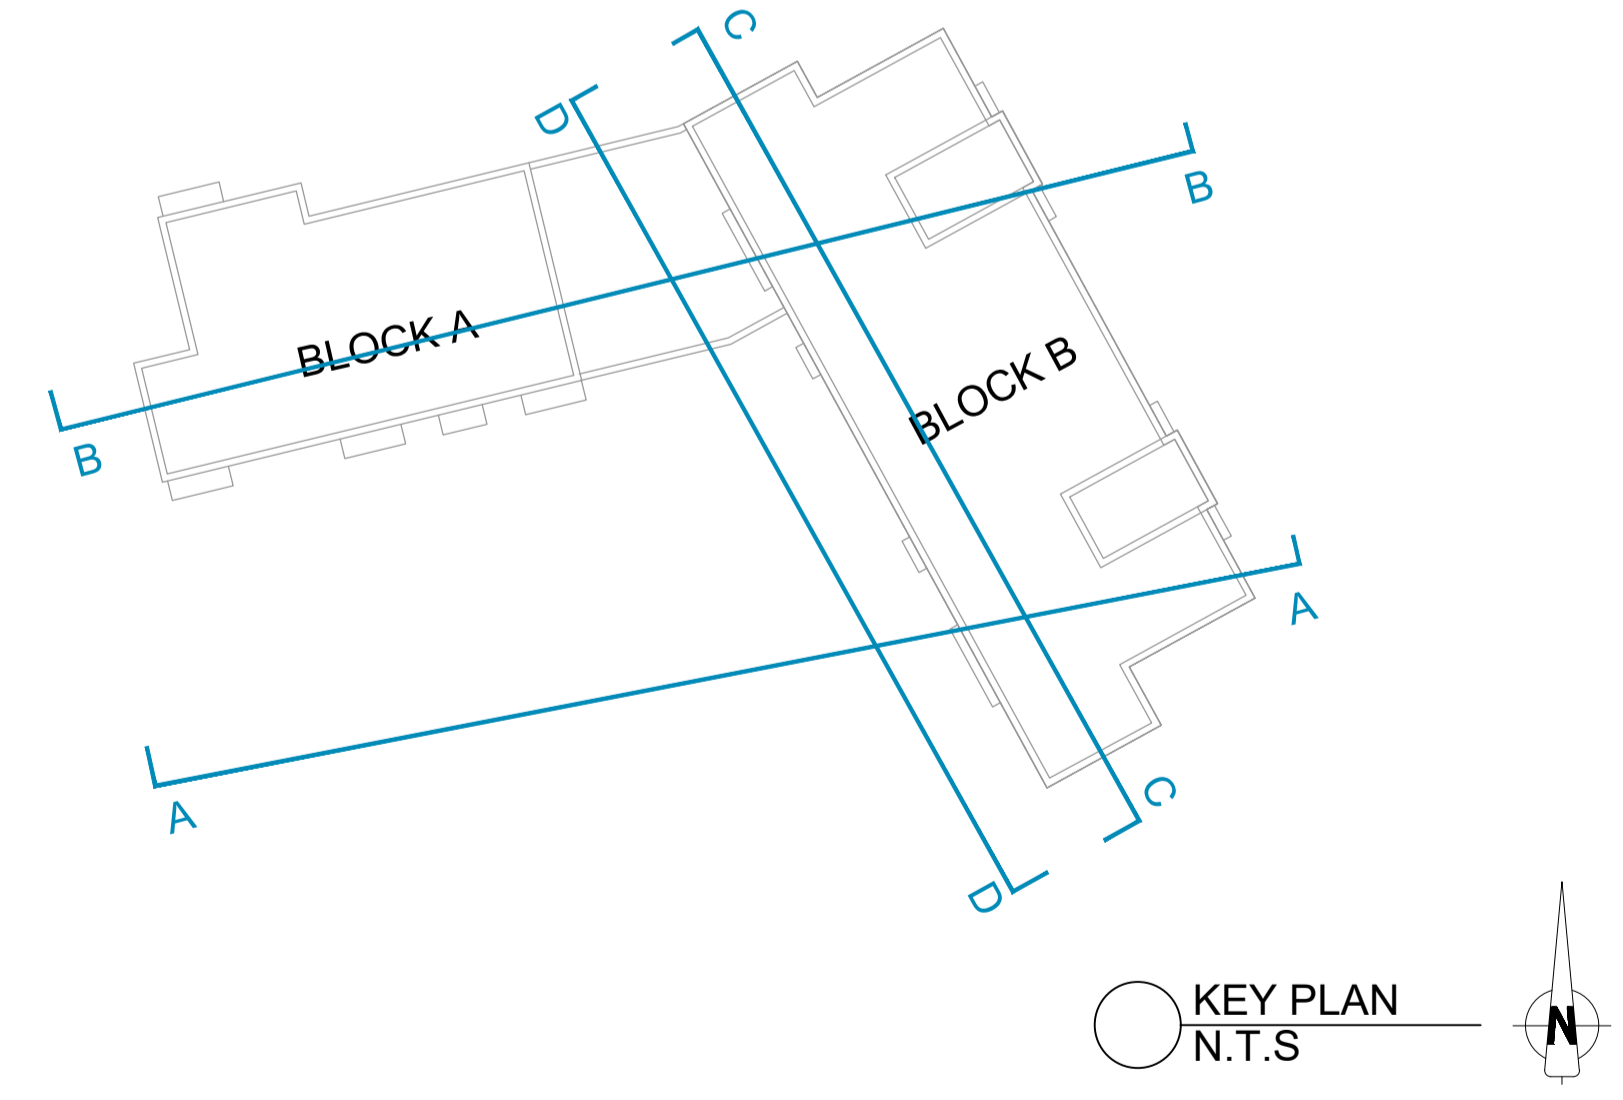

KEY PLAN
N.T.S

NOTES:
DO NOT SCALE FROM DRAWINGS. WORK TO FIGURED DIMENSIONS ONLY. ARCHITECT TO BE NOTIFIED OF ALL DISCREPANCIES.

ISSUED FOR FURTHER INFORMATION

REVISIONS		
DATE	DESCRIPTION	Nb.
23/09/17	UPDATED FOR FI SUBMISSION	A

 MFCROSSAN O'ROURKE MANNING ARCHITECTS	PROJECT TITLE: Puttaghan Lands, Tullamore	DATE: SEP 23	DRAWN BY: SWES
	DRAWING TITLE: Apartment Sections	SCALE: 1:200	REVISOR: A
	JOB NO: 18037	DRAWING NO: PL205	
	<small>1 Grenham Street, Dublin 8, D08 A69Y, Ireland Tel: 01-4786700 Fax: 01-4786711 E-Mail: mcm@mcorm.com</small>		