




**Detail P4**  
Grasscrete (Type GC2) in Lightly Trafficked Areas  
Scale 1:20

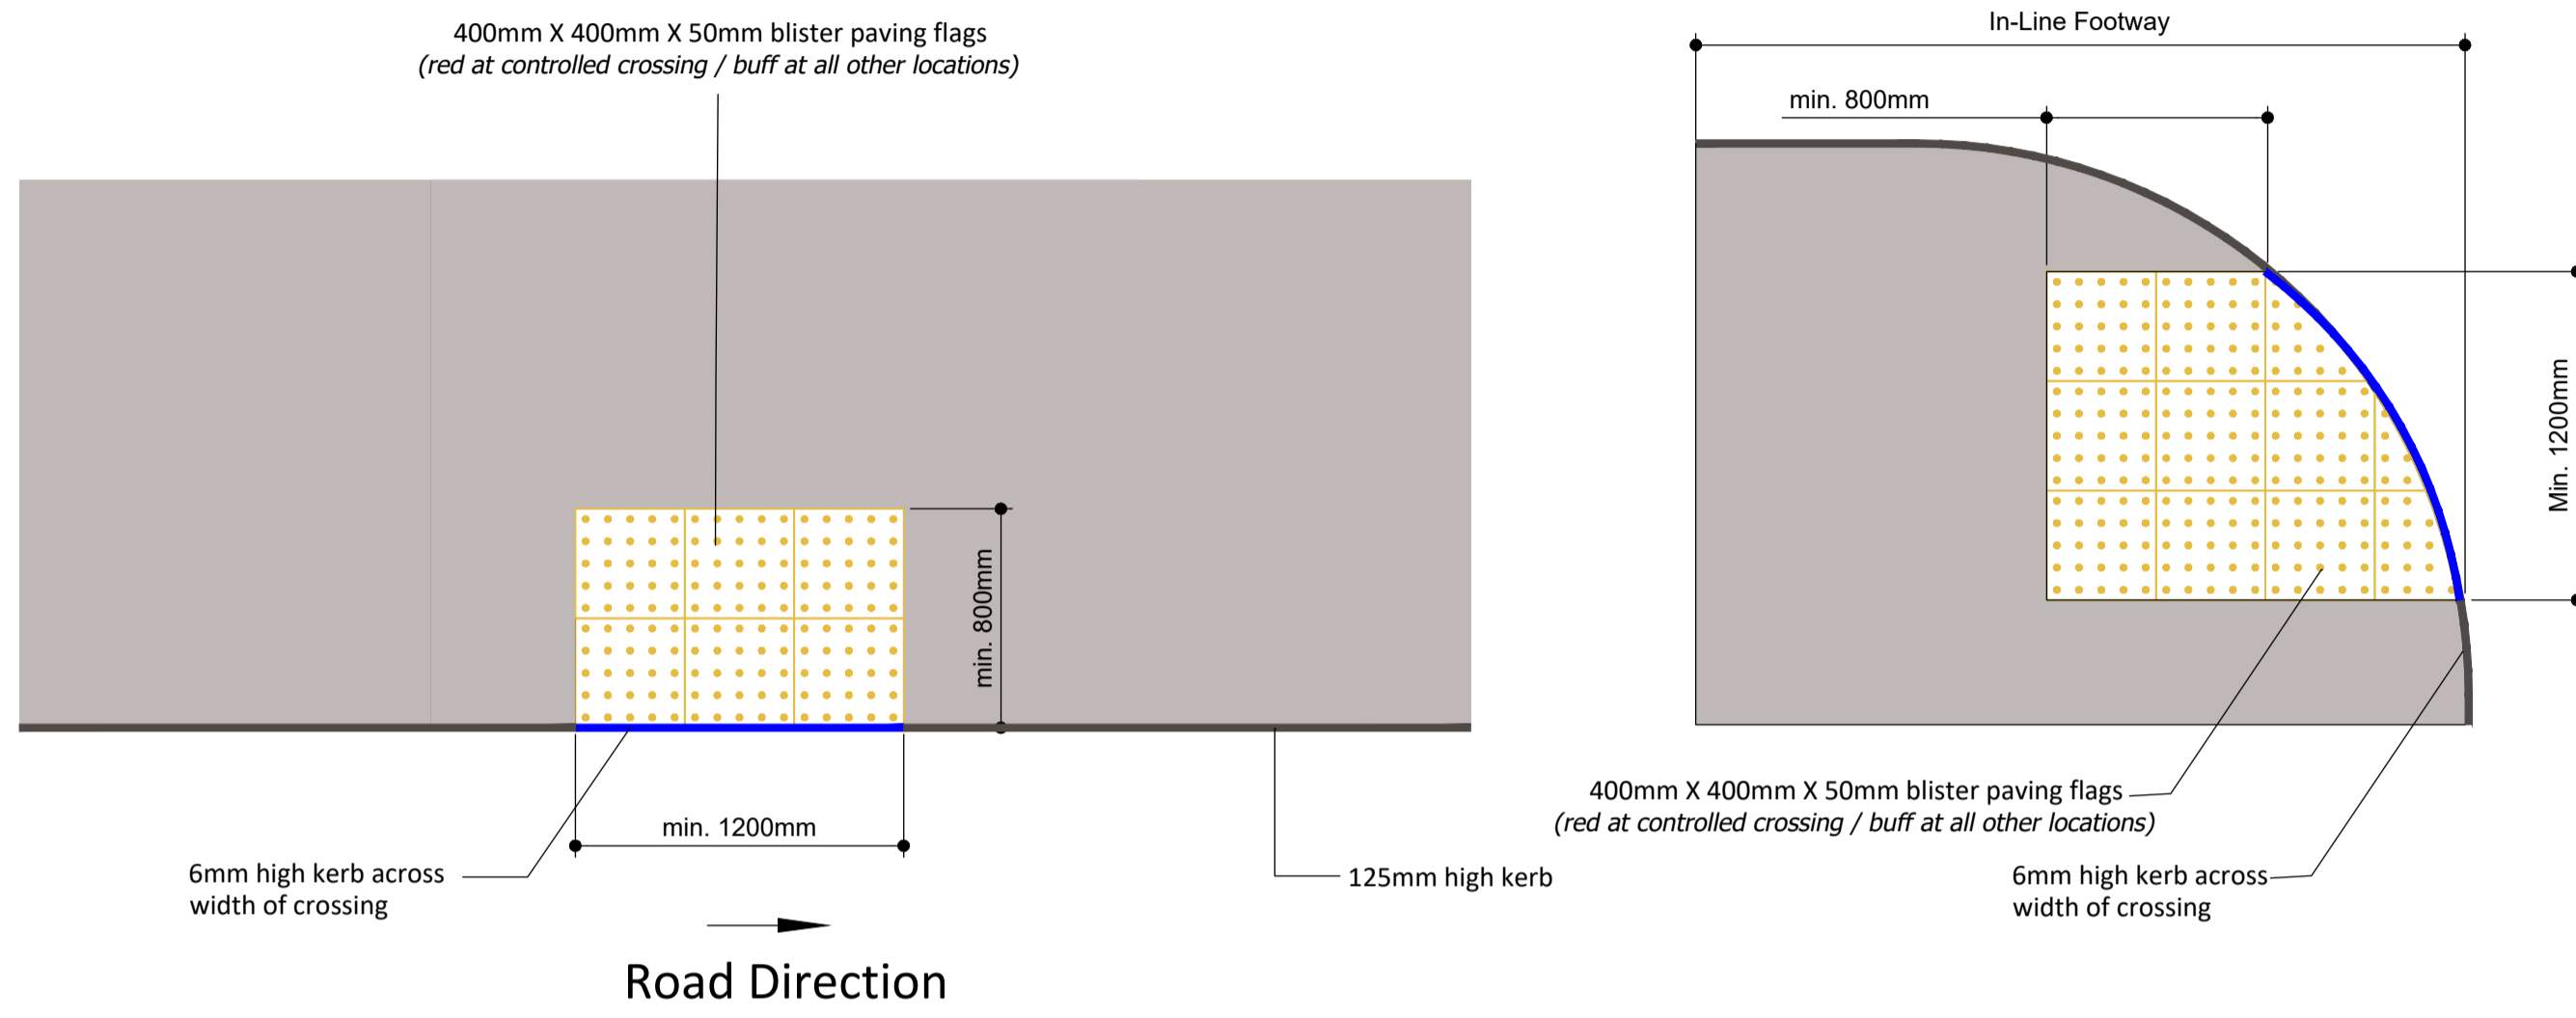


**DETAIL R2**  
Tactile Paving at Uncontrolled Pedestrian Crossing Points  
(Not to Scale)

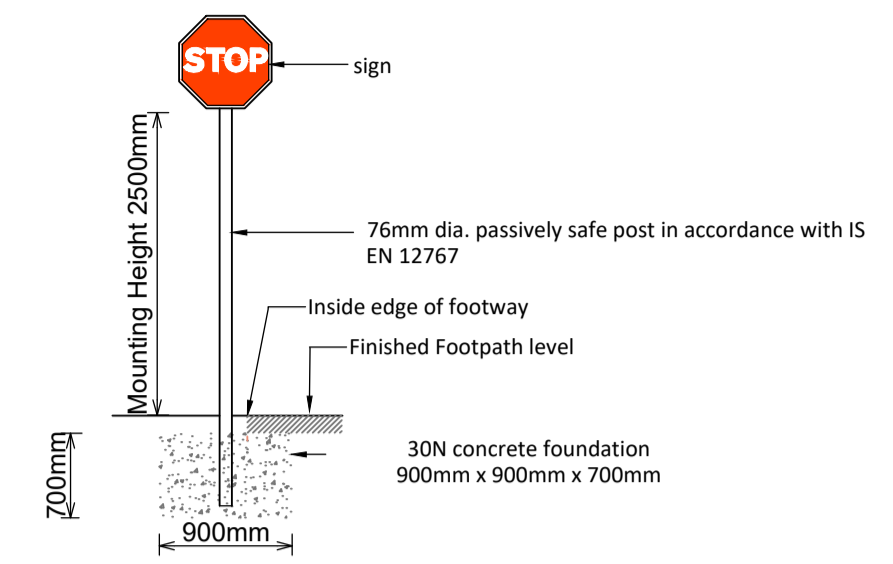


**DETAIL R3**  
Sign and Post Foundation  
(Not to Scale)

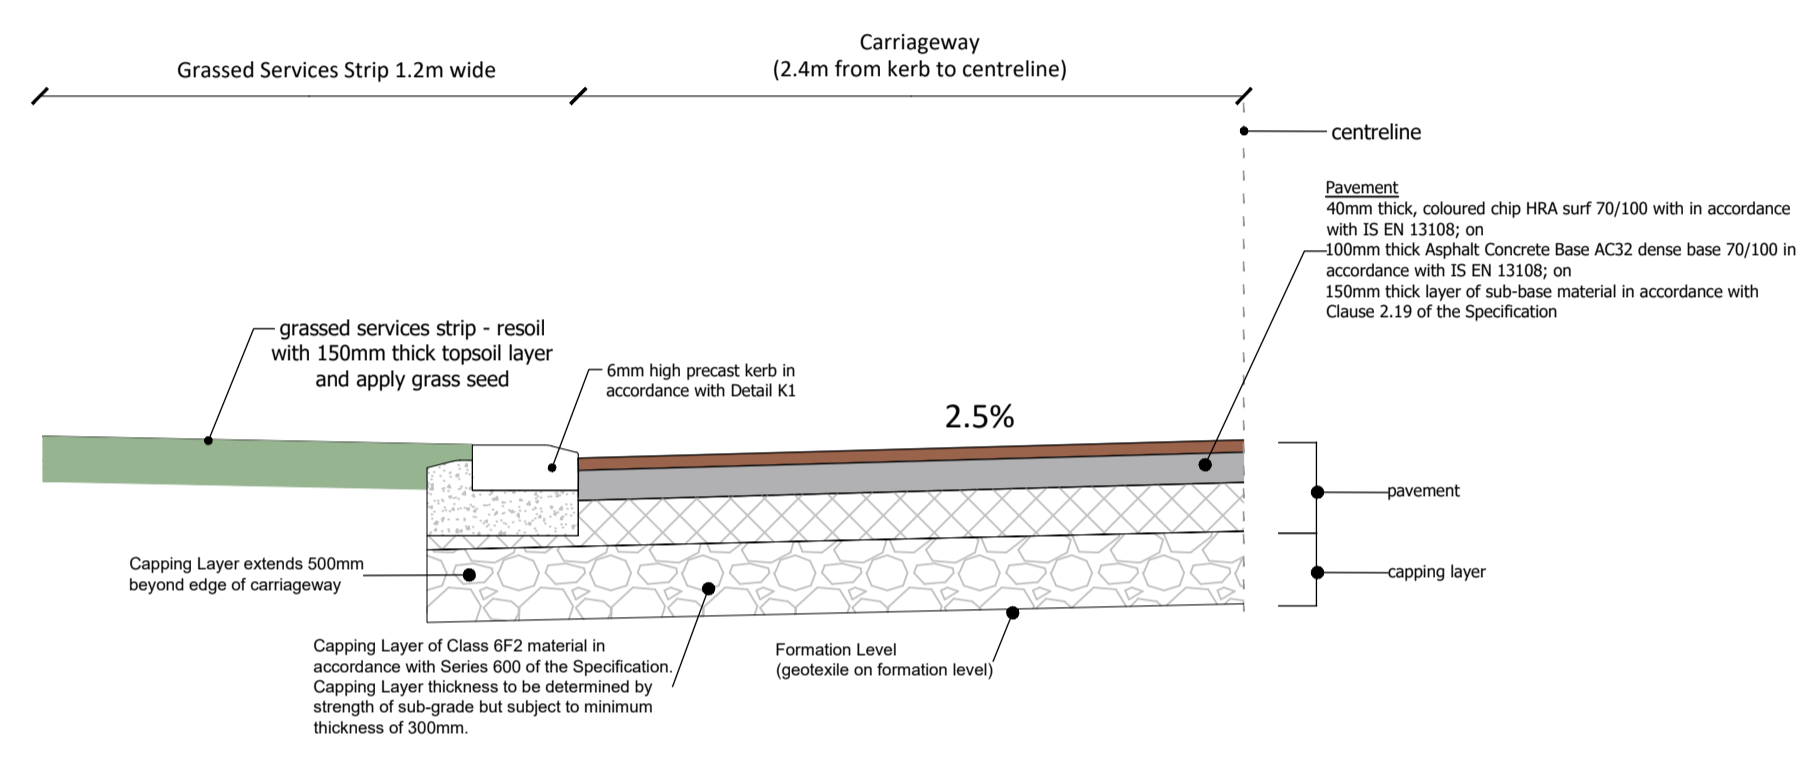


**DETAIL R7**  
HOMEZONE (Not to Scale)

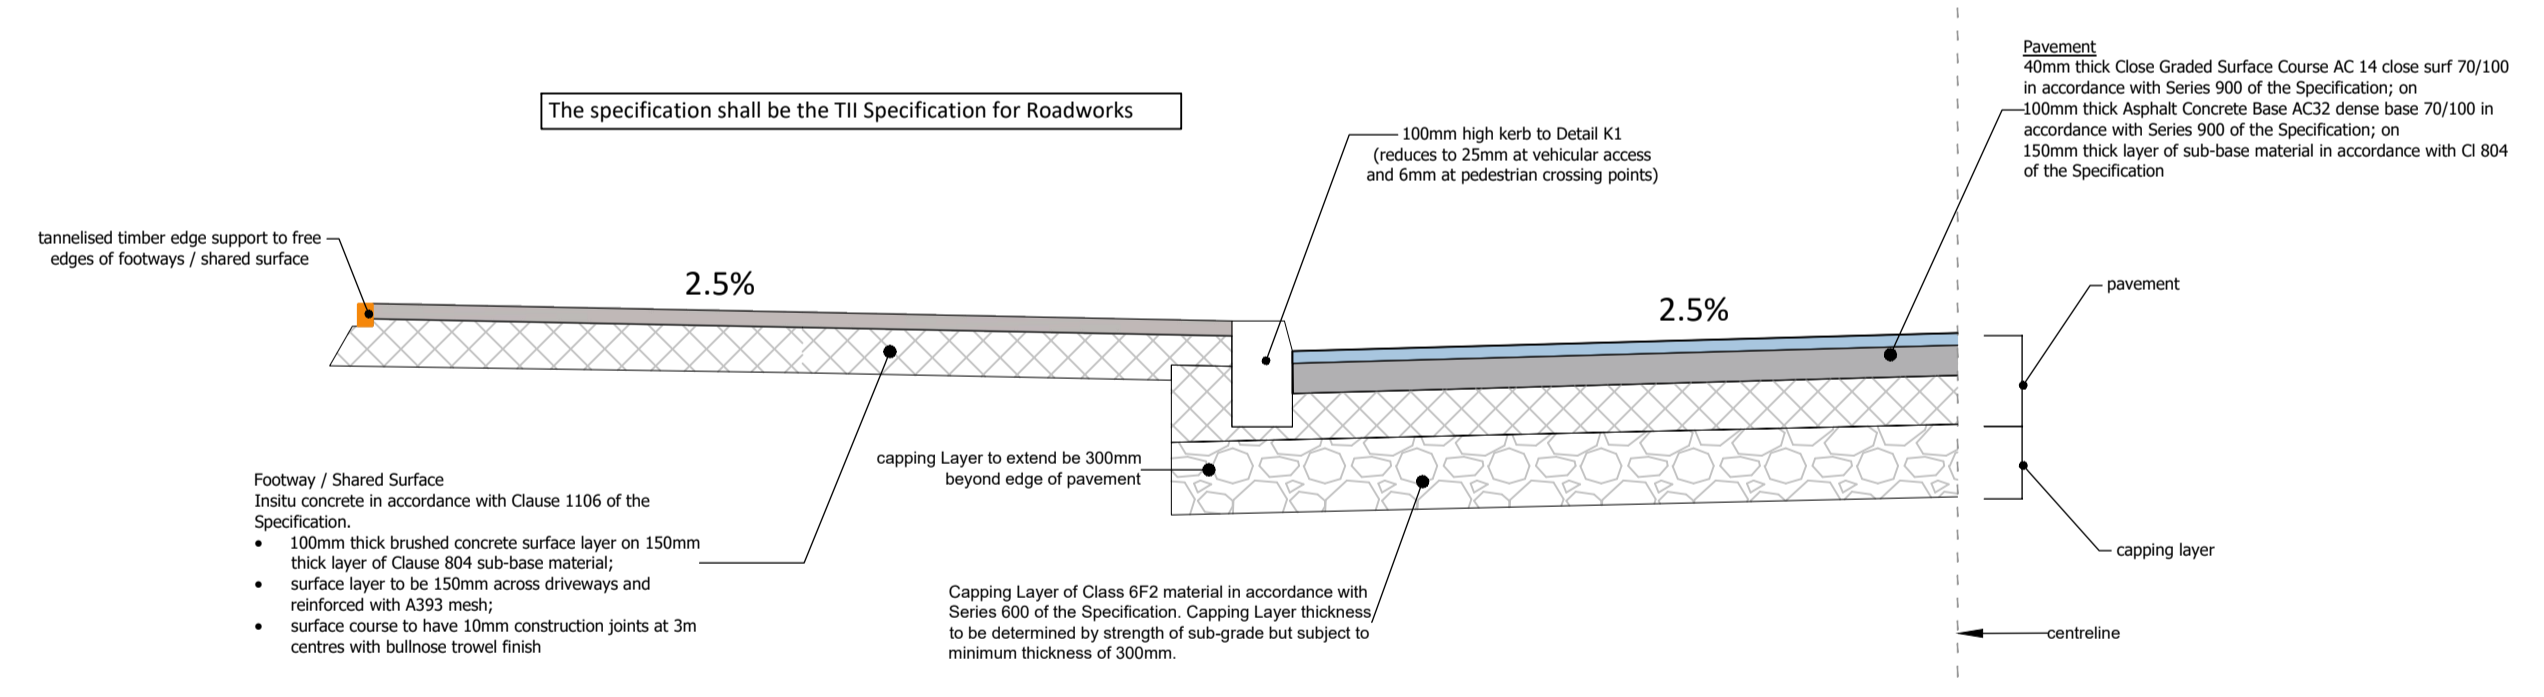


**DETAIL R1**  
RESIDENTIAL STREET WITH IMPERMEABLE PAVEMENT  
(Not to Scale)

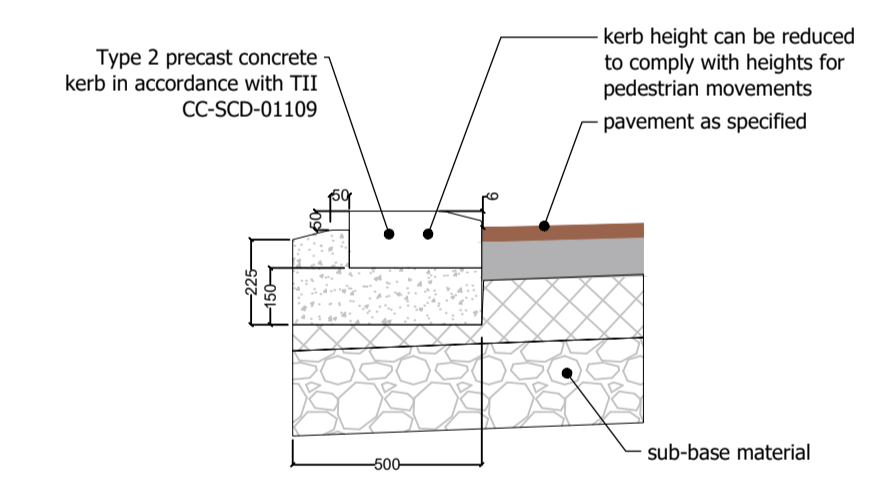


**DETAIL K1**  
PRECAST KERB FOR SHARED SURFACE STREETS  
(Not to Scale)

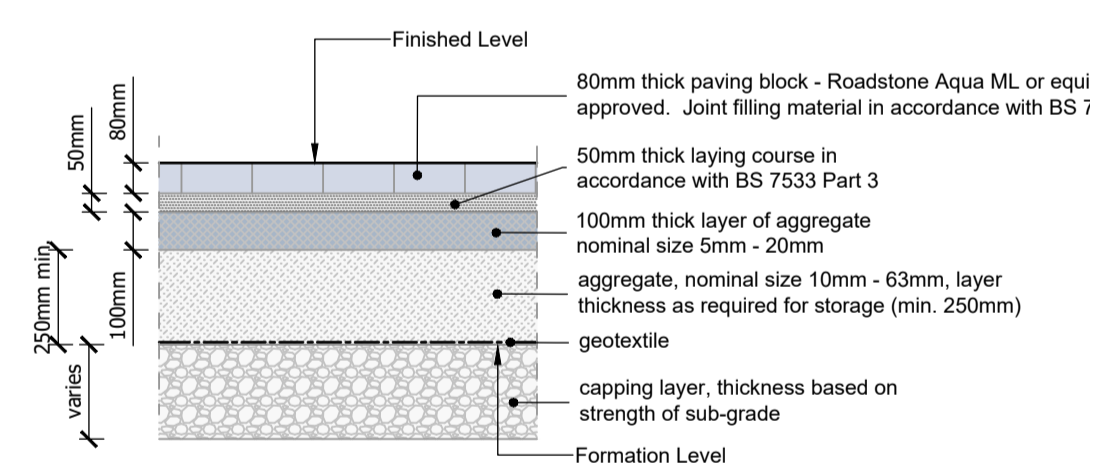

**Detail P1**  
Permeable Paving in Lightly Trafficked Areas  
Scale 1:20

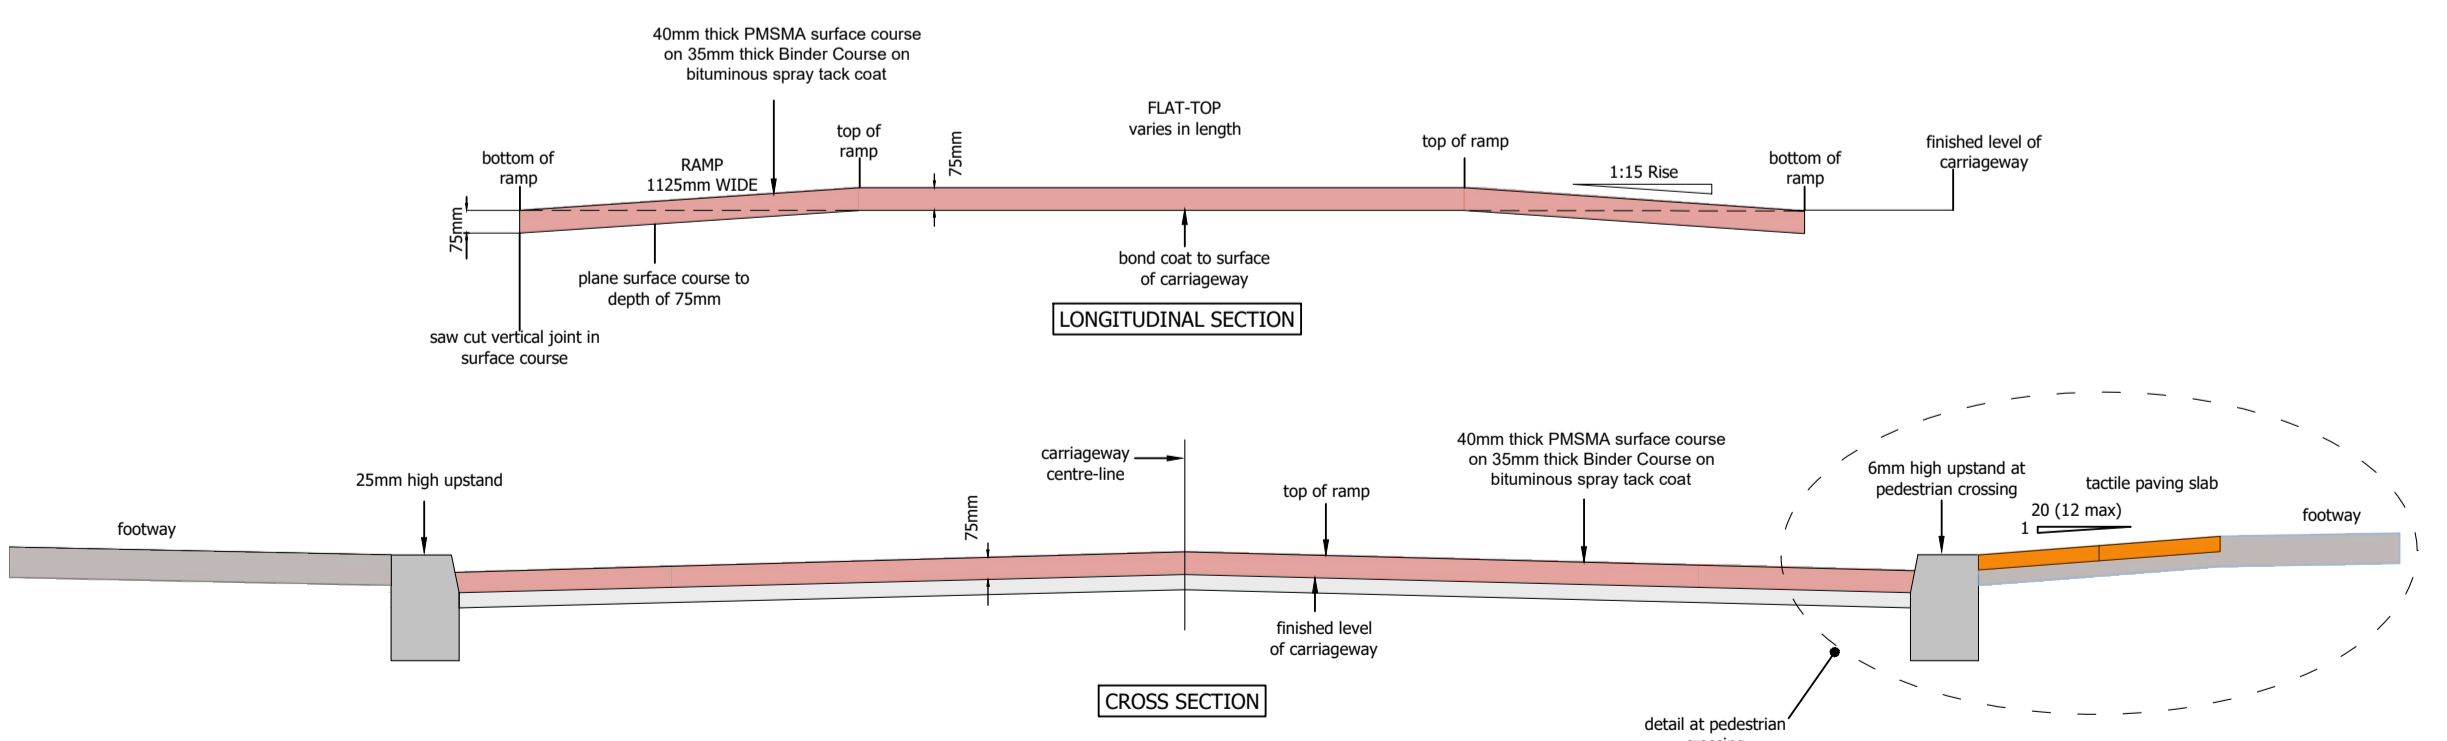

**DETAIL R4**  
Raised Table (Not to Scale)

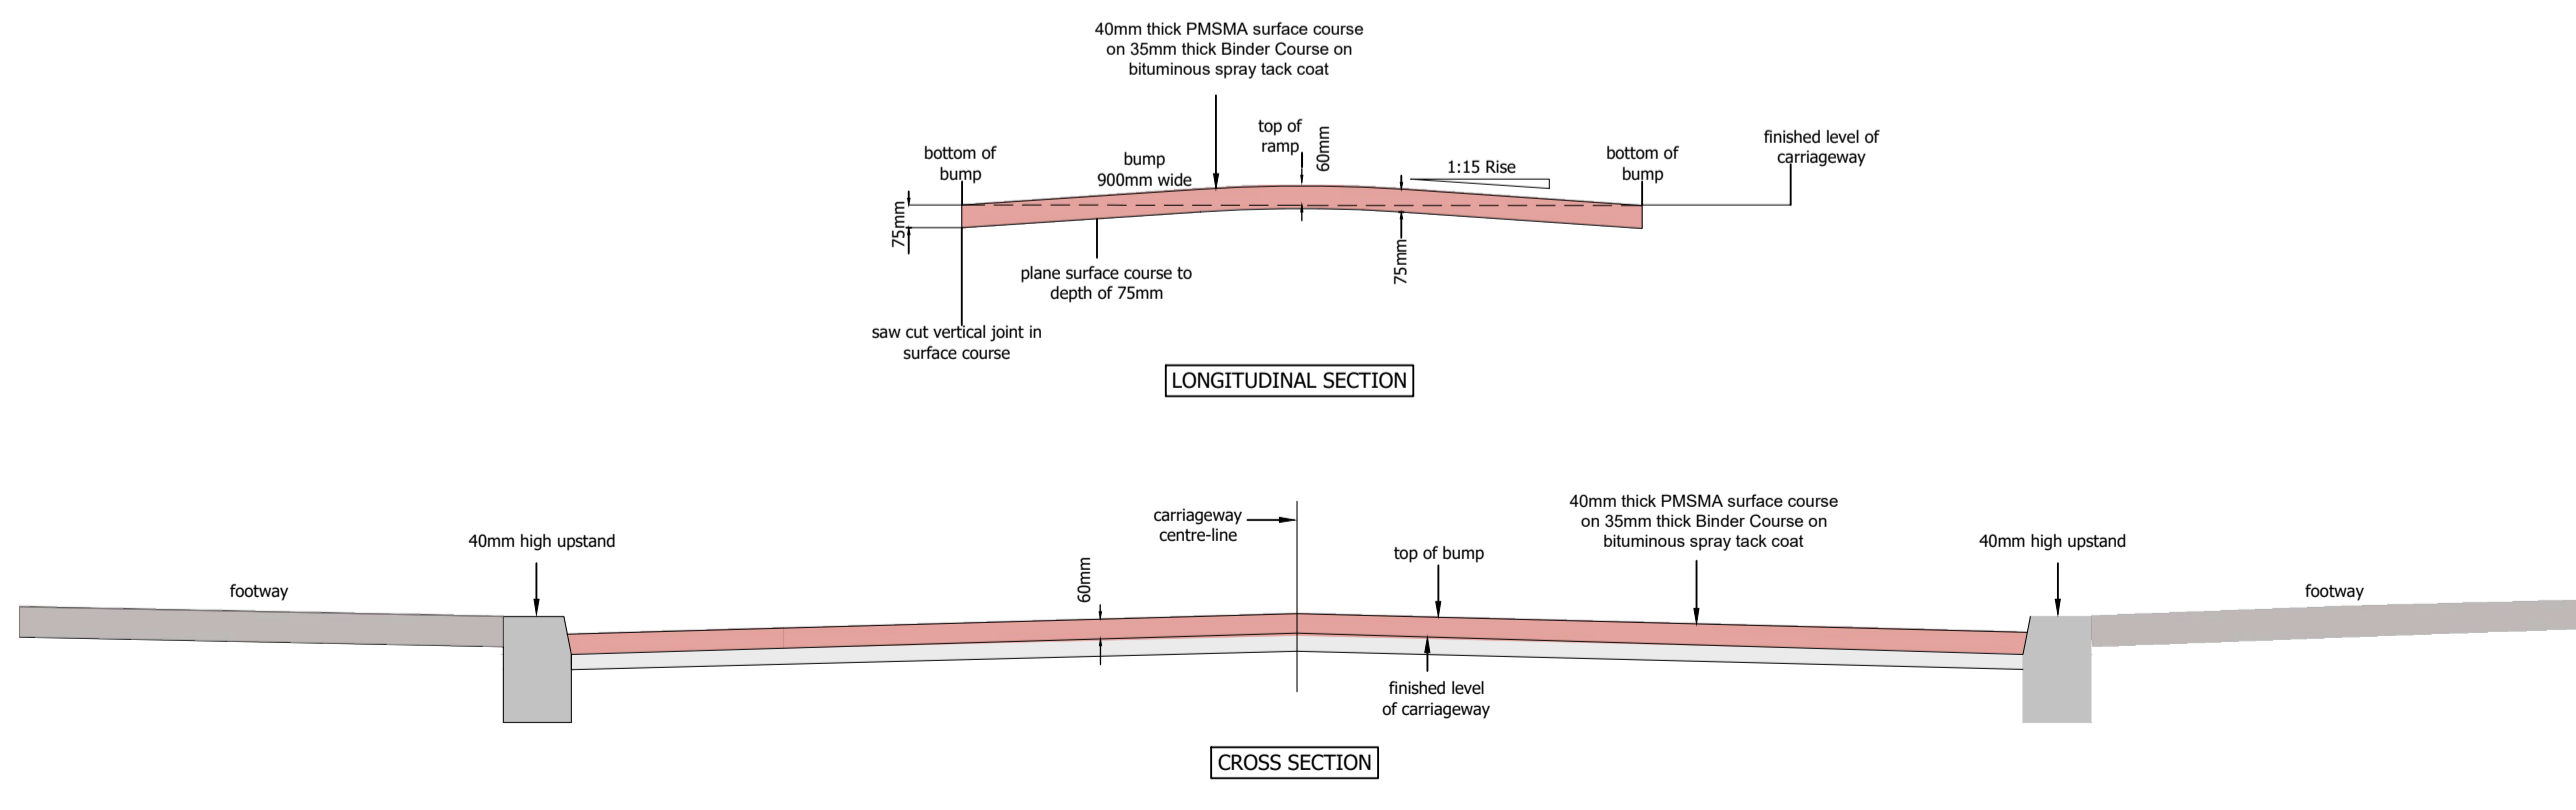

**DETAIL R6**  
Speed Bump (Not to Scale)

OS mapping reproduced under licence.  
This drawing is not to be reproduced without the written permission of Kilgallen and Partners. Copyright.

REV	DATE	BY	DETAILS
PL3	30/08/23	SC	Issued for RFI response
PL2	05/04/23	SC	Issued for LRD application
PL1	10/10/22	SC	Issued for pre-planning consultation

STATUS  
FOR PLANNING APPLICATION PURPOSES ONLY. NOT TO BE USED FOR ANY OTHER PURPOSE.

CLIENT  
JOHN FLANAGAN DEVELOPMENTS

PROJECT  
PUTTAGHAN LANDS, TULLAMORE

TITLE  
ROADS AND STREETS - CONSTRUCTION DETAILS

DRN: SC  
CHKD: PB

**KILGALLEN & PARTNERS**  
CONSULTING ENGINEERS  
E-mail: [Info@kilgallen.ie](mailto:Info@kilgallen.ie), Web: [www.kilgallen.ie](http://www.kilgallen.ie)

KYLEKIPROE  
WELL ROAD  
PORTLAOISE  
T +353 56 866 2860

DANVILLE BUSINESS PARK  
KILKENNY  
+353 56 777 0190

DRN:	DRAWING NO.:	REV.:	
SC	22009-C-DR-103	PL3	
CHKD:	SCALE:	SIZE:	DATE:
PB	as shown @ A1	A1	06/10/2022