



TYPICAL BIN STORE DETAIL 1:100
FOR 4 TERRACE B1-B-B-B1

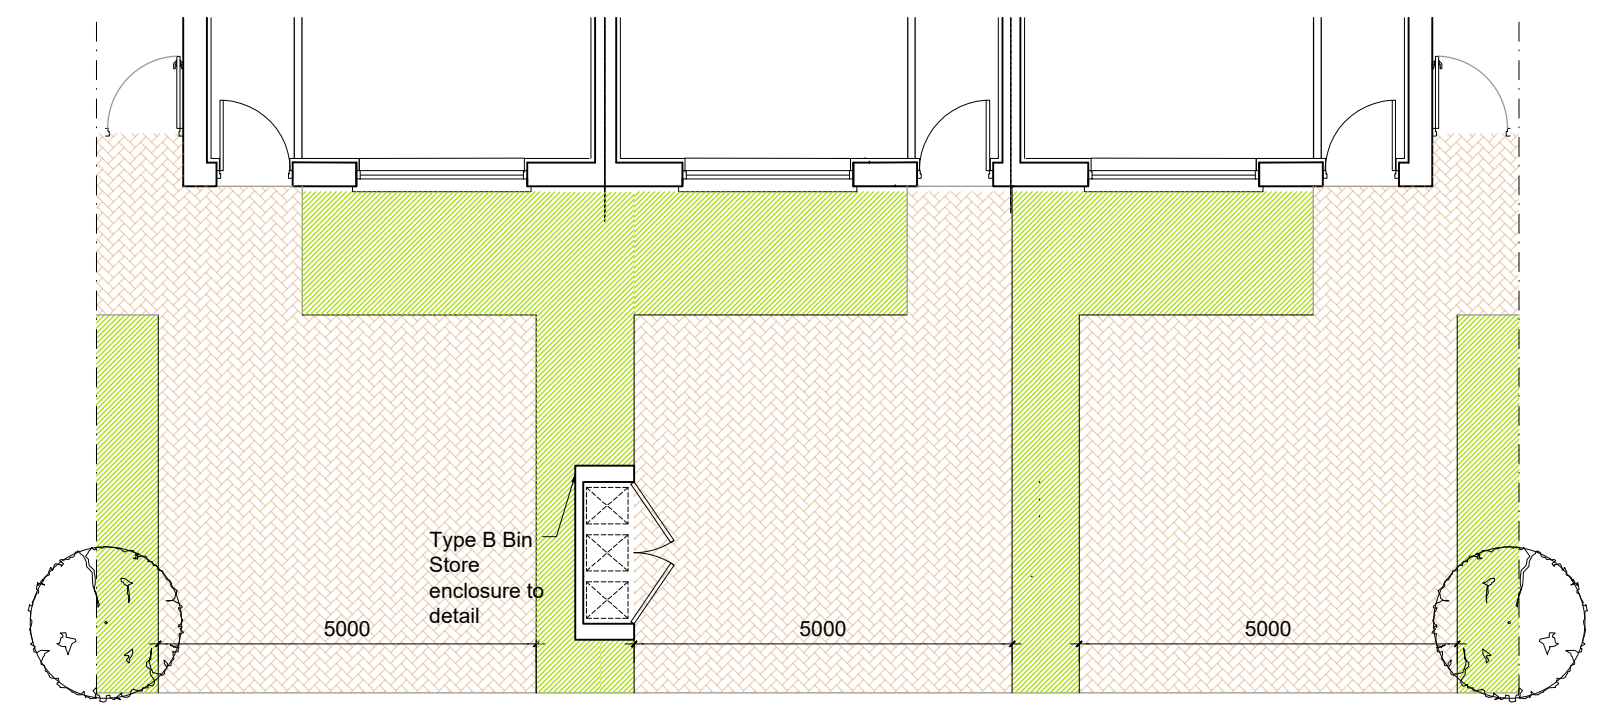



TYPICAL BIN STORE DETAIL 1:100
FOR 3 TERRACE B1-B-B1

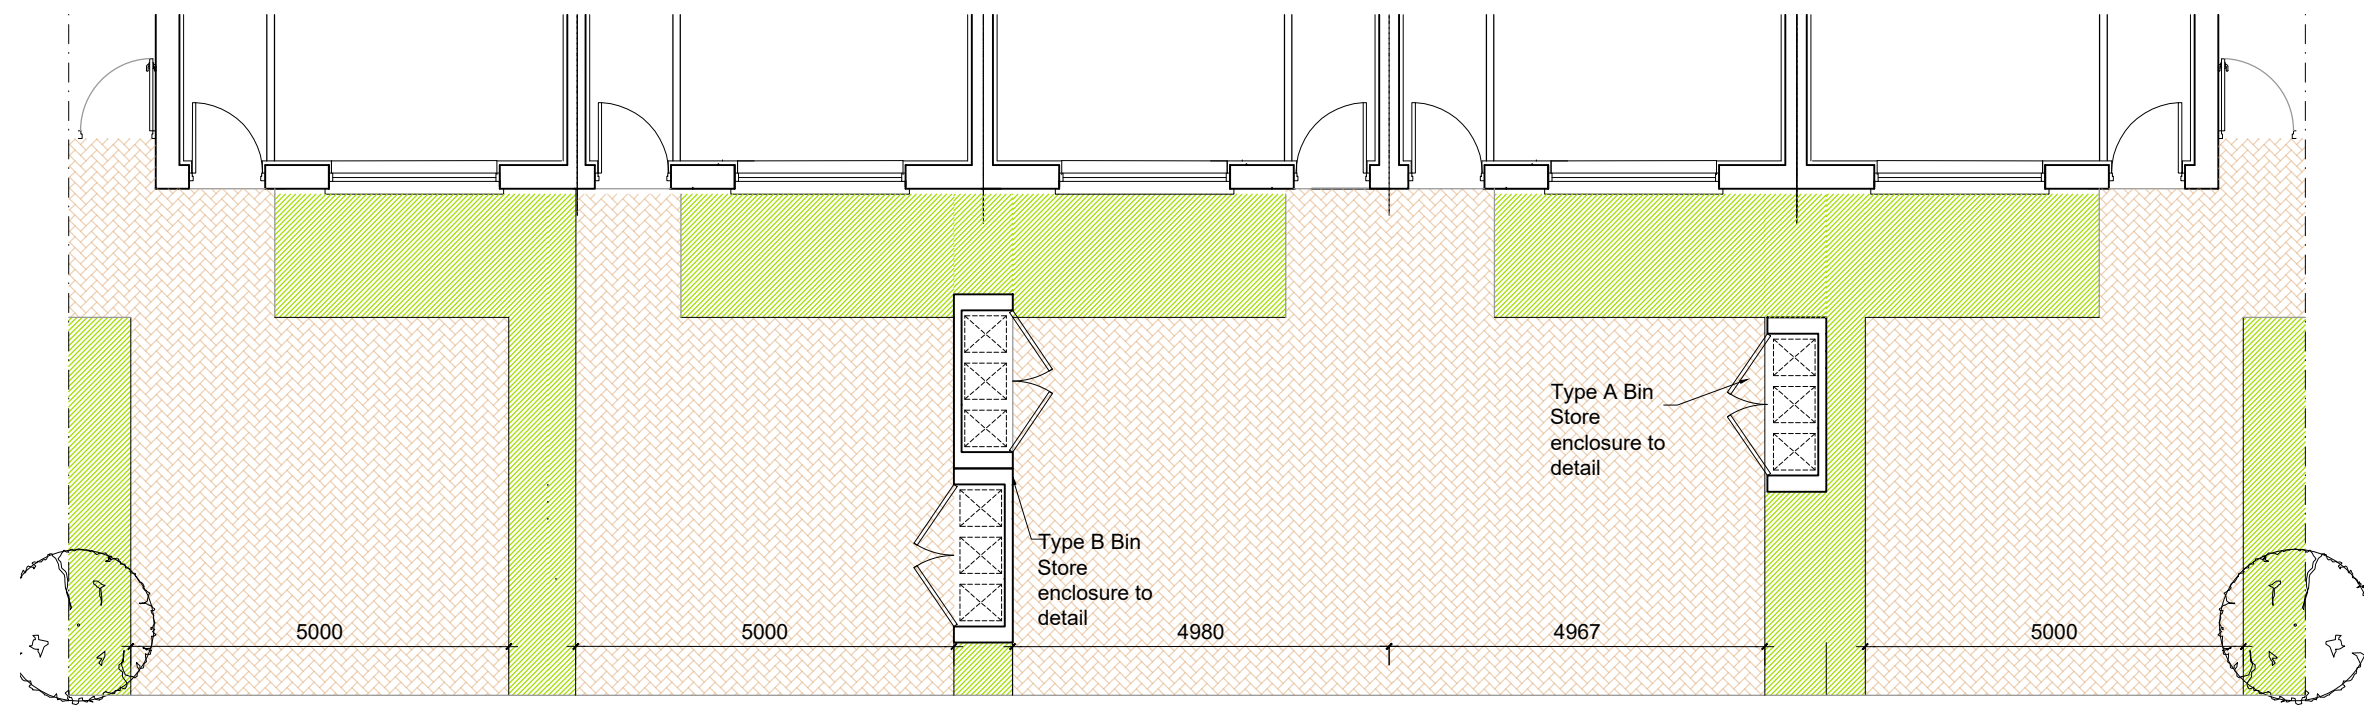

TYPICAL BIN STORE DETAIL 1:100
FOR 5 TERRACE B1-B-B-B-B1




EXAMPLE OF TYPICAL BIN STORE
INDICATIVE ONLY, FINAL COLOUR FINISH SUBJECT TO COMPLIANCE AGREEMENT

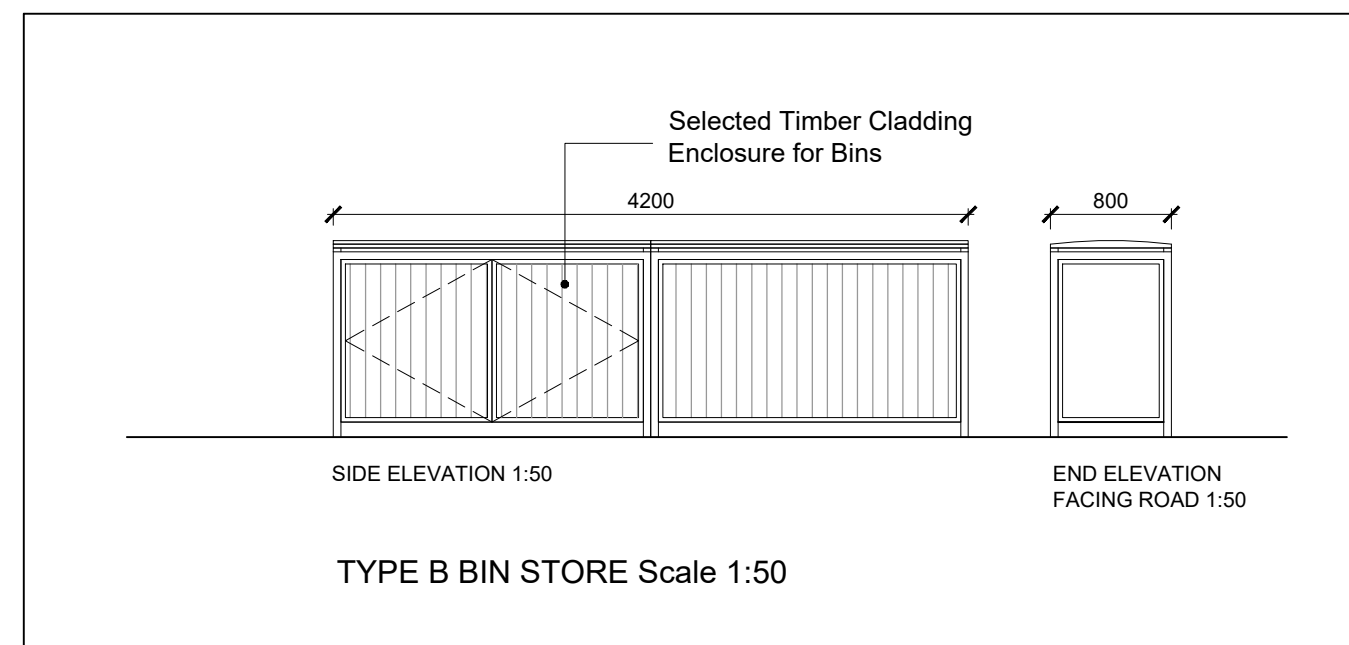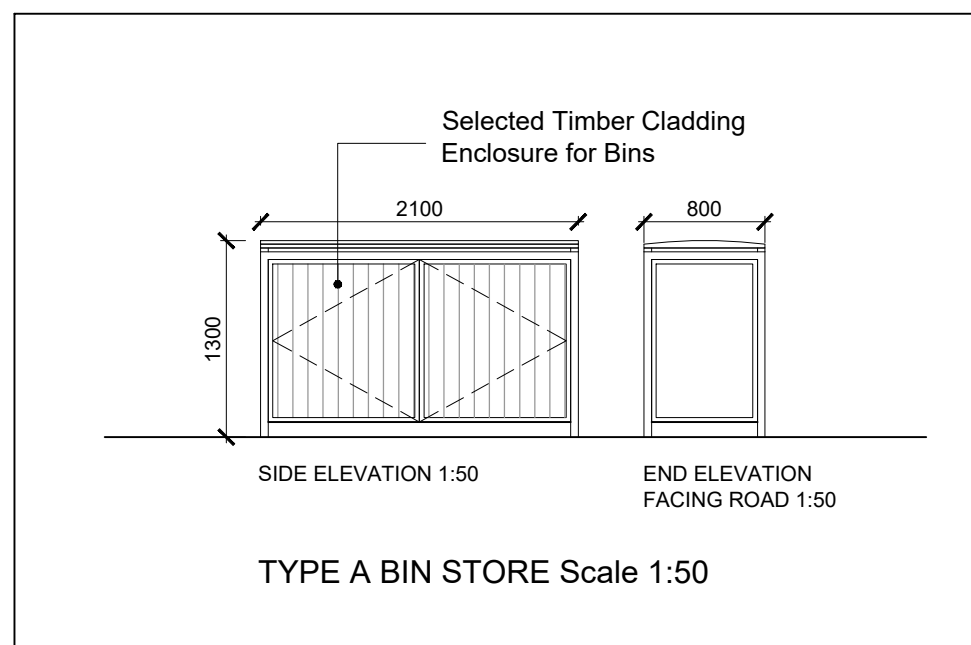

NOTES:

DO NOT SCALE FROM DRAWINGS. WORK TO FIGURED DIMENSIONS ONLY. ARCHITECT TO BE NOTIFIED OF ALL DISCREPANCIES.

REVISIONS		
DATE	DESCRIPTION	No.

 M'CROSSAN O'ROURKE MANNING ARCHITECTS	PROJECT TITLE: Puttaghan Lands, Tullamore	DATE: Apr 23	DRAWN BY: SW/ES
	DRAWING TITLE: Mid Terrace Bin Stores	SCALE: 1:100	REVISION:
	1 Grantham Street, Dublin 8, D08 A49Y, Ireland. Tel: 01-4788700 Fax: 01-4788711 E-Mail: arch@mcorm.com	JOB NO: 18037	DRAWING NO: PL113