

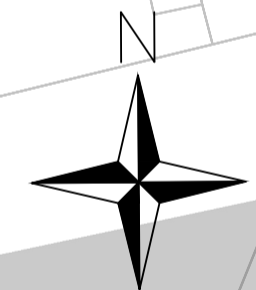
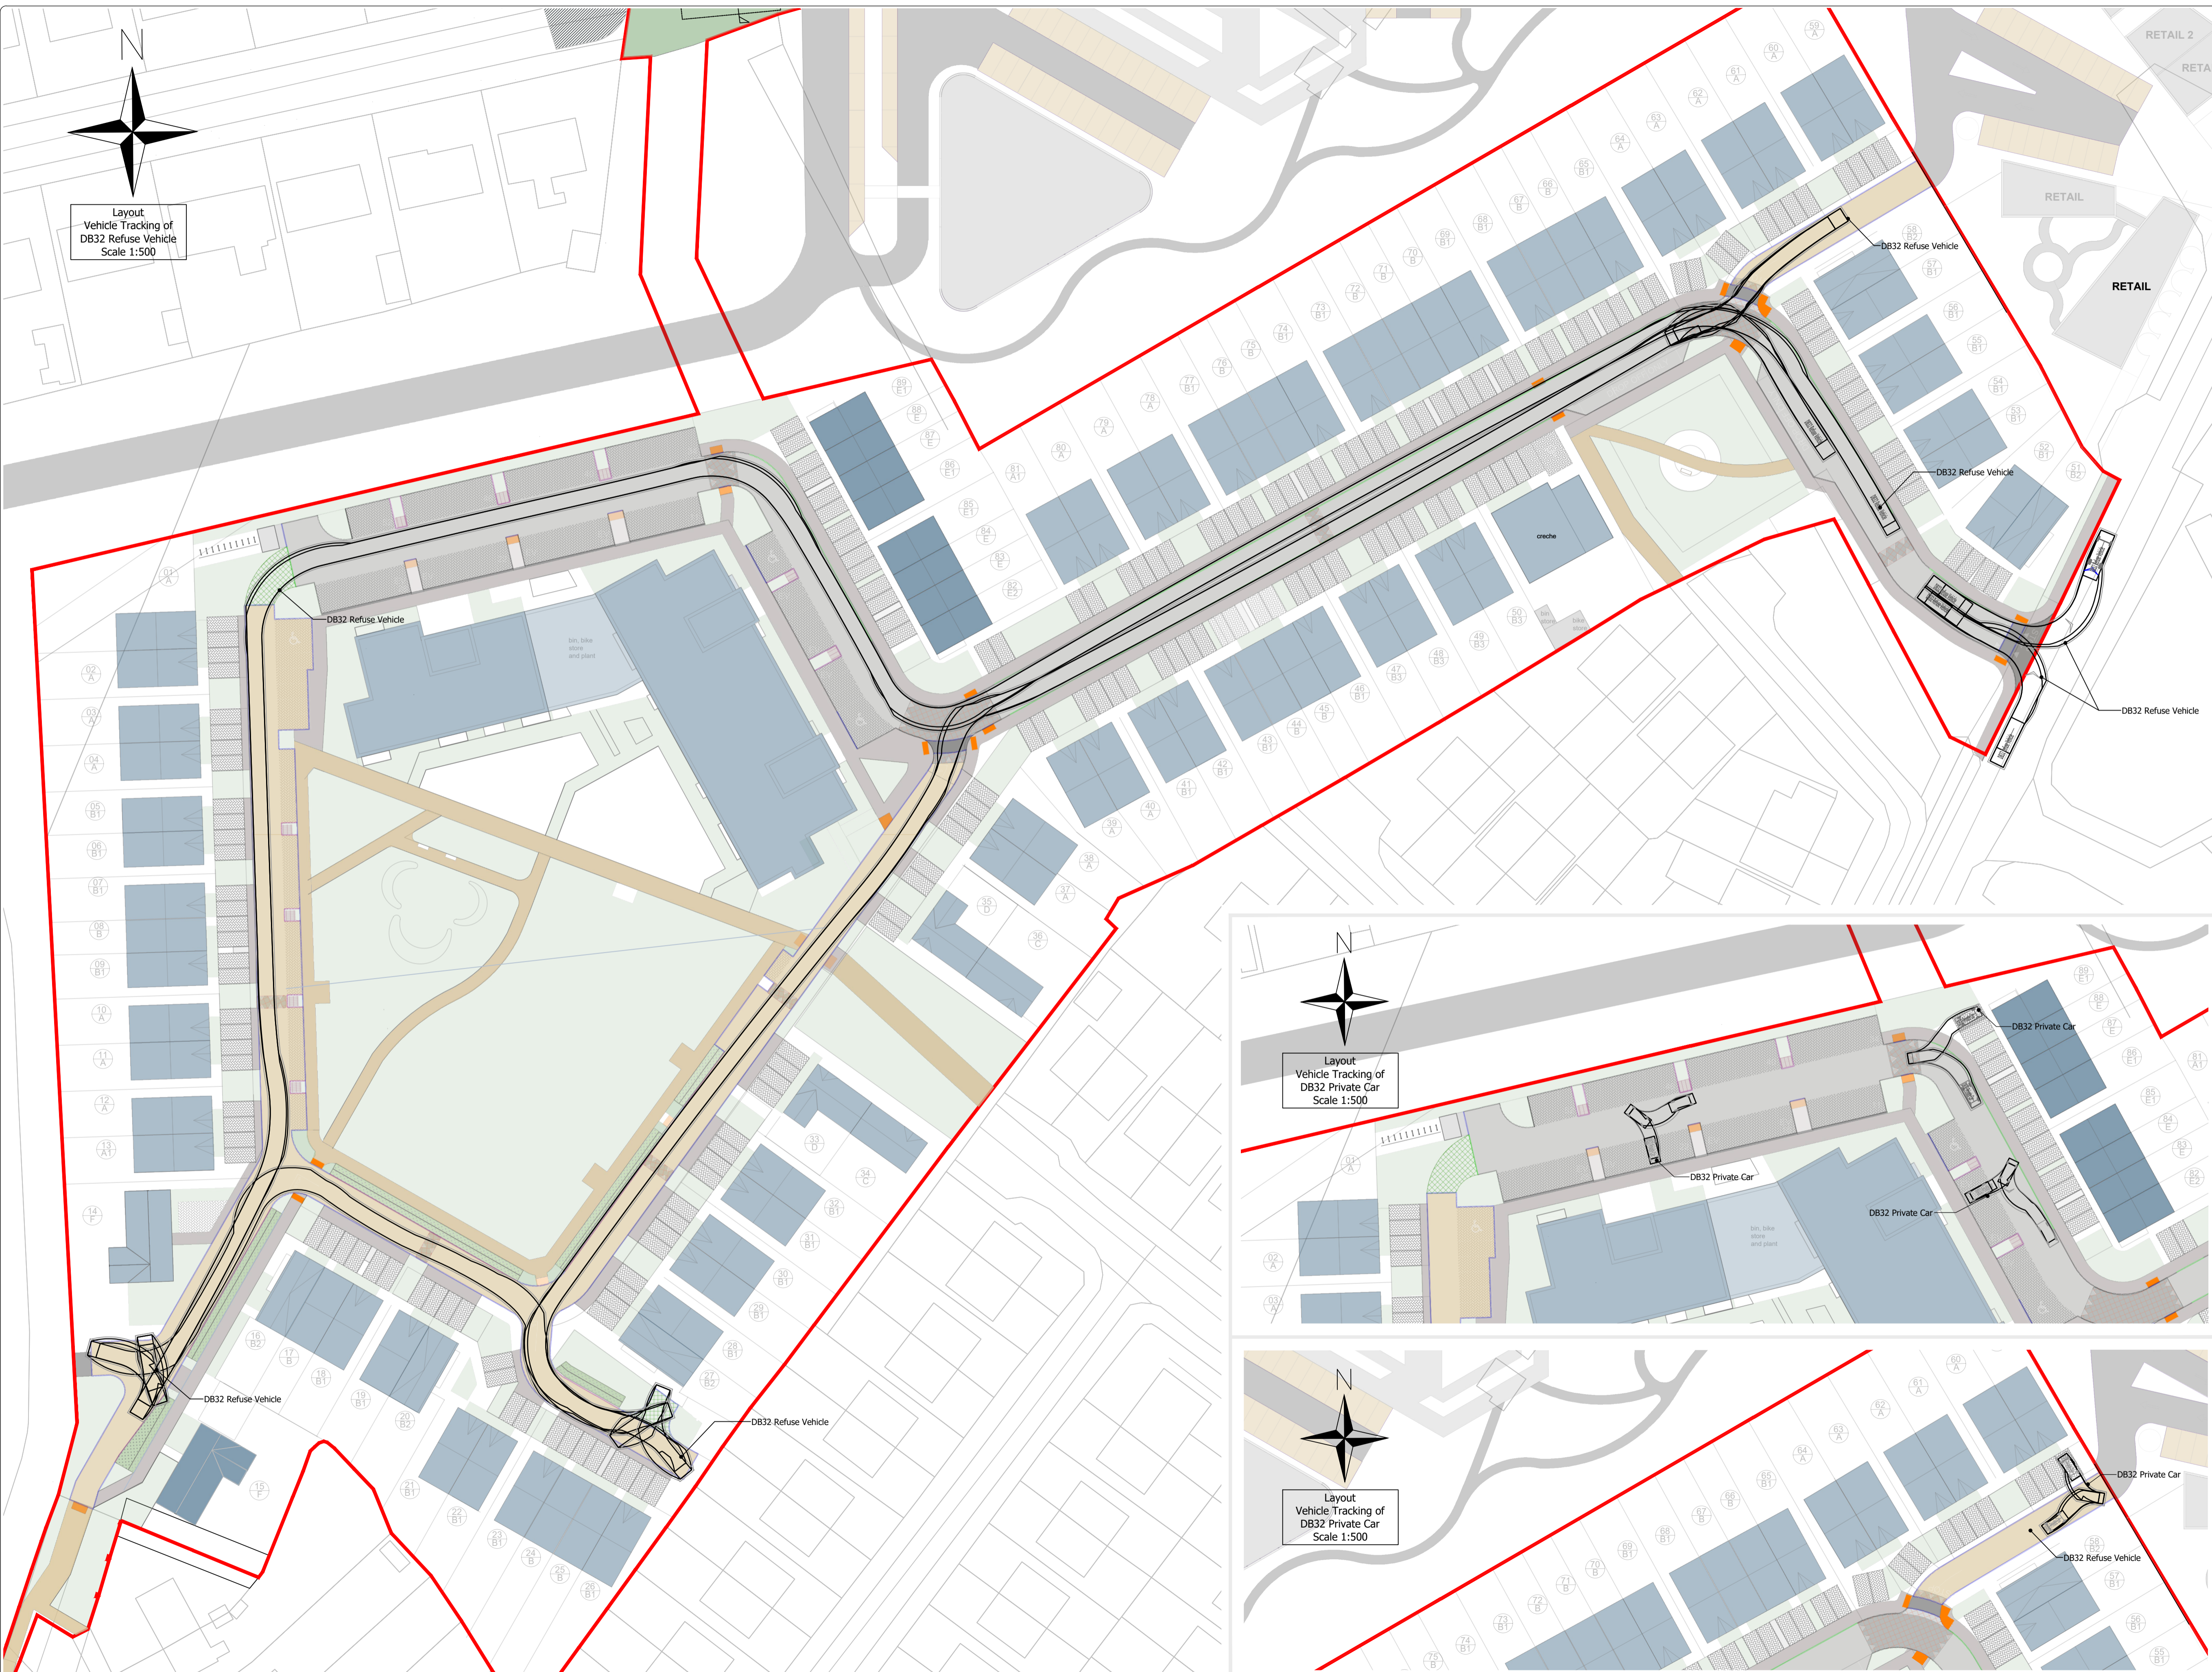



Layout
Vehicle Tracking of
DB32 Refuse Vehicle
Scale 1:500

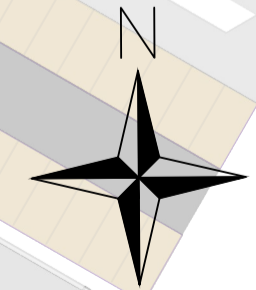

Layout
Vehicle Tracking of
DB32 Private Car
Scale 1:500

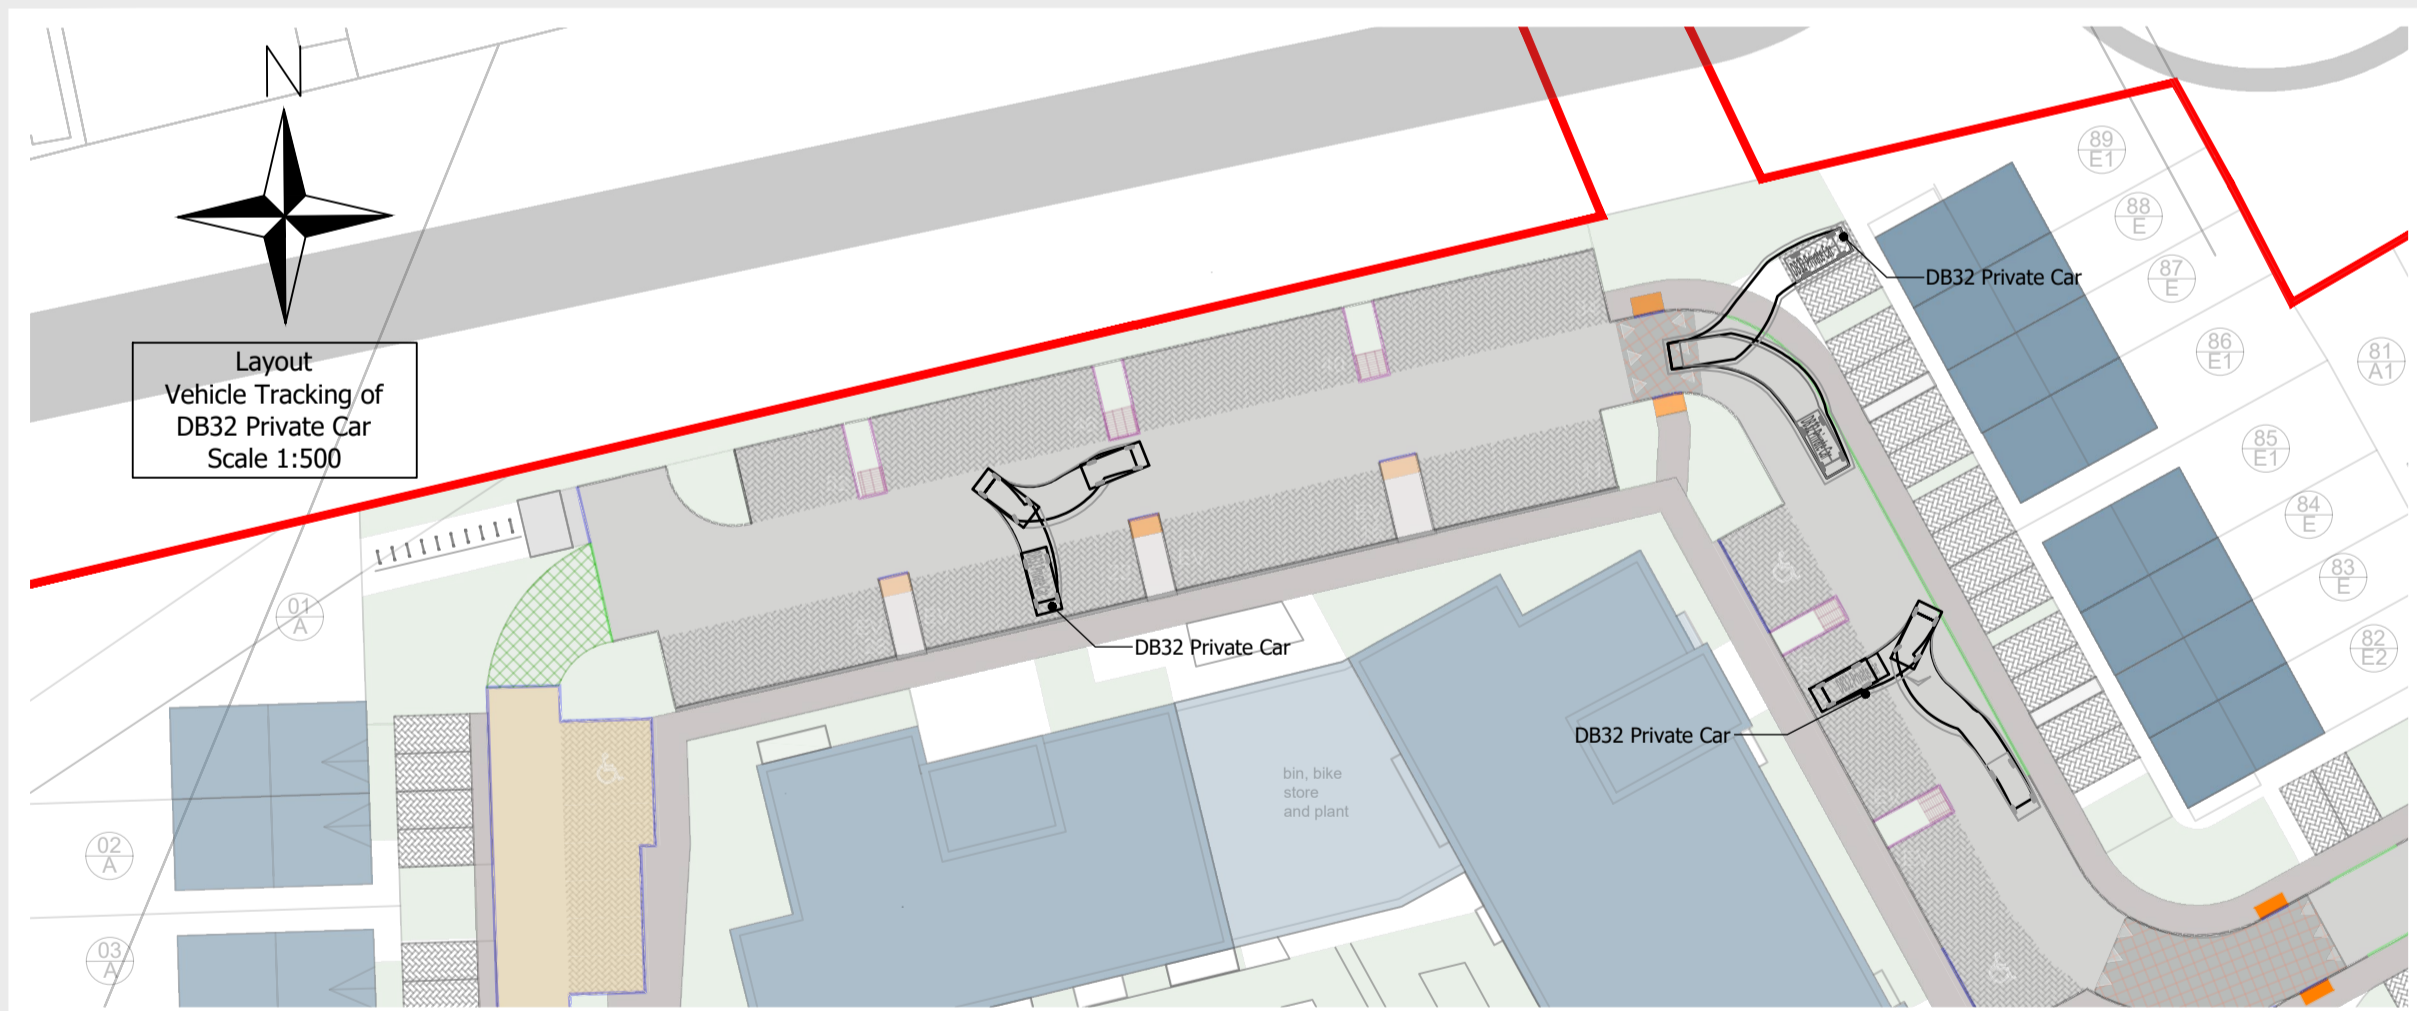

Layout
Vehicle Tracking of
DB32 Private Car
Scale 1:500

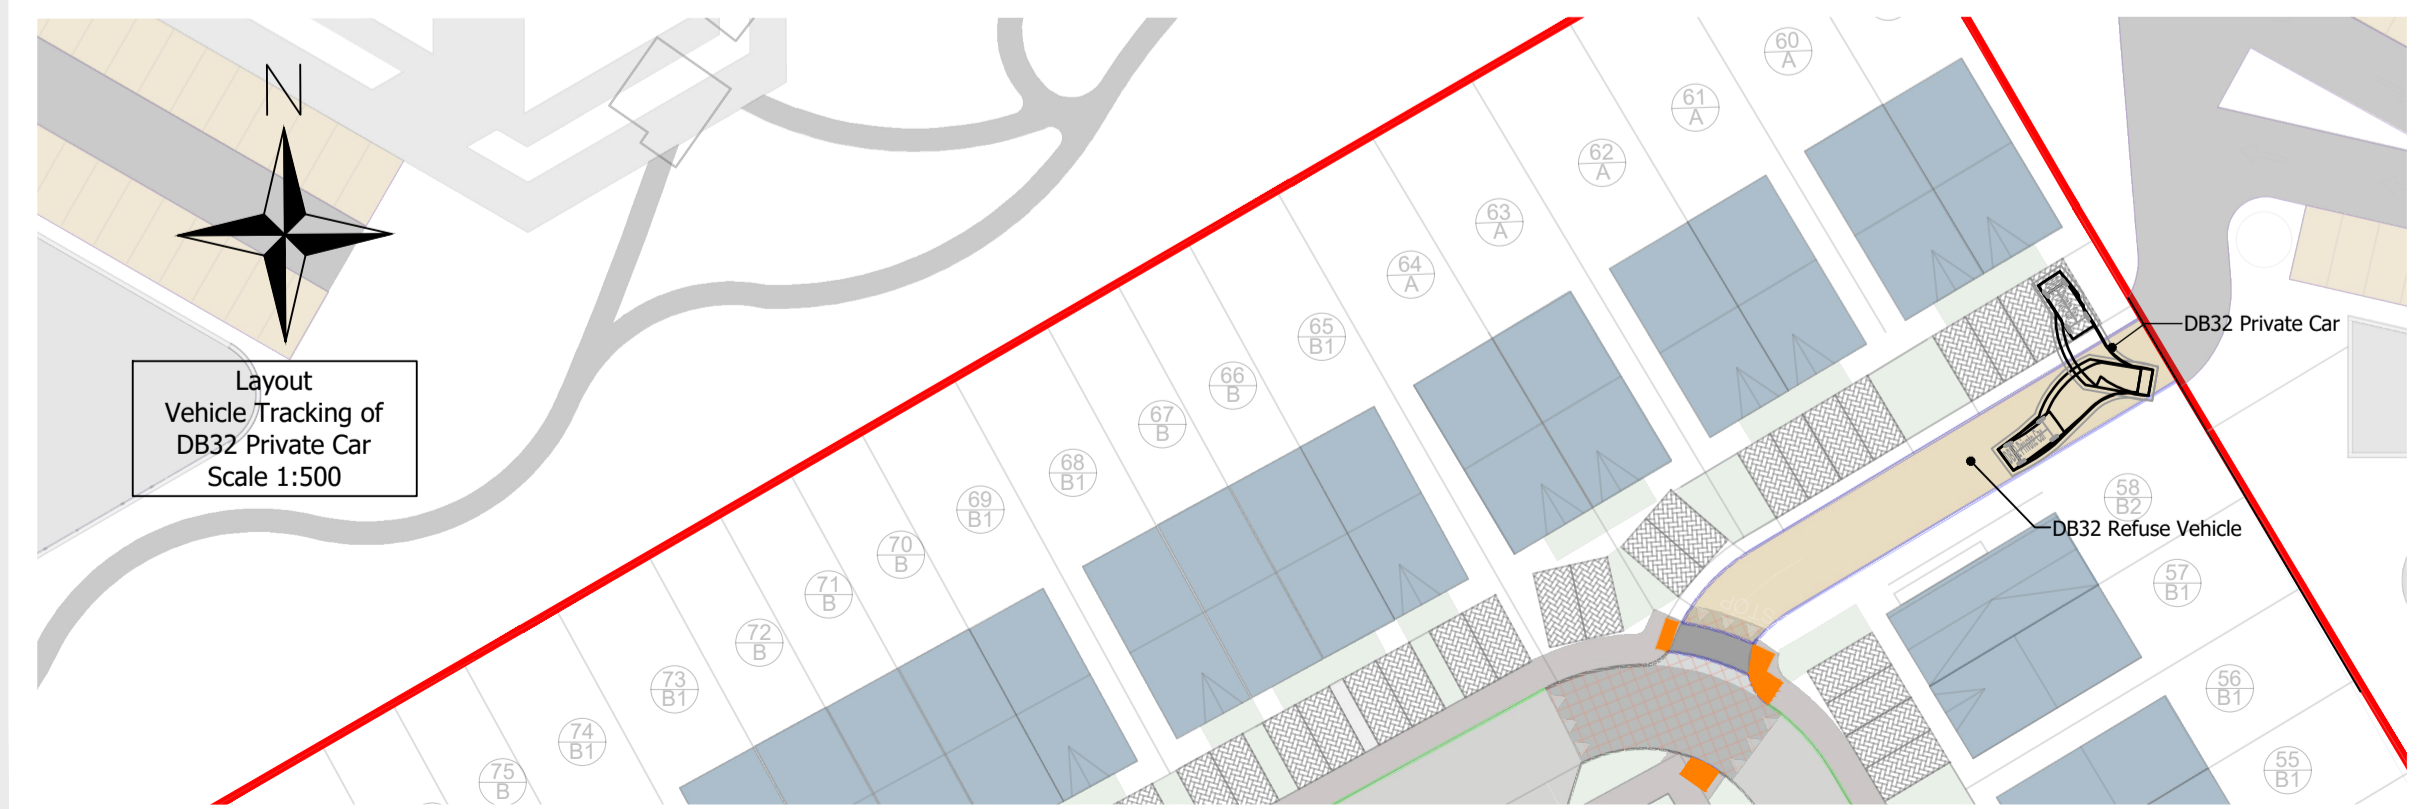

RETAIL 2
RETAIL
RETAIL
RETAIL

OS mapping reproduced under licence.
This drawing is not to be reproduced without the written permission of Kilgallen and Partners. Copyright.

PL1	30/08/23	SC	Issued for RFI response
REV	DATE	BY	DETAILS

STATUS
FOR PLANNING APPLICATION PURPOSES ONLY. NOT TO BE USED FOR ANY OTHER PURPOSE.

CLIENT
JOHN FLANAGAN DEVELOPMENTS

PROJECT
PUTTAGHAN LANDS, TULLAMORE

TITLE
VEHICLE TRACKING LAYOUT

KILGALLEN & PARTNERS
CONSULTING ENGINEERS
E-mail: Info@kilgallen.ie, Web: www.kilgallen.ie

KYLEEPROBE
WELL ROAD
PORTLAOISE
T +353 56 866 2860

UNIT 3
DANVILLE BUSINESS PARK
KILKENNY
+353 56 777 01090

DRN: SC	DRAWING NO.: 22009-C-DR-401	REV.: PL1
CHND: PB	SCALE: As shown @ A1	DATE: 29/08/2023